


KEY PLAN - KANAKIA ROAD

LOCATION	DIMENSIONS	4-WHEELER	2-WHEELER	ROAD WIDTH
1. Abutting Star Market	55M X 2.5M	11	-	11.6/12.4
2. Abutting Star Market	55M X 2.5M	11	-	11.6/12.4
3. Abutting The Glass House	38M X 2M	-	38	11.6/12.4
4. Abutting The Glass House	38M X 2M	-	38	11.6/12.4
5. Abutting Dev Paradise	65M X 2.5M	13	-	11.6/12.4
6. Abutting Dev Paradise	65M X 2.5M	13	-	11.6/12.4
7. Abutting Dev Paradise	45M X 2.5M	9	-	11.6/12.4
8. Abutting Dev Paradise	45M X 2.5M	9	-	11.6/12.4
9. From Sai Shraddha Road to Nirmala Devi Marg	33M X 2M	-	33	11.6/12.4
10. From Sai Shraddha Road to Nirmala Devi Marg	33M X 2M	-	33	11.6/12.4
11. Abutting Antariksh CHS	82M X 2.5M	11	27	11.6/12.4
12. Abutting Antariksh CHS	82M X 2.5M	11	27	11.6/12.4
13. Abutting Rashmi Prime Corner	60M X 2.5M	6	30	11.6/12.4
14. Abutting Rashmi Prime Corner	60M X 2.5M	6	30	11.6/12.4
15. Abutting Cinemax	100M X 2.5M	13	35	11.6/12.4
16. Abutting Cinemax	100M X 2.5M	13	35	11.6/12.4
17. Abutting Eden Rose Shopping Center	85M X 2.5M	17	-	11.6/12.4
18. Abutting Periwinkle Building	176M X 2.5M	22	66	11.6/12.4
19. Abutting Eden Rose	80M X 2.5M	4	60	11.6/12.4
20. Abutting Laxmi Deep Building	60M X 2.5M	6	30	11.6/12.4
21. Abutting Jangid Enclave	60M X 2.5M	6	30	11.6/12.4
22. Abutting Laxmi Deep Building	40M X 2.5M	5	15	11.6/12.4
23. Abutting Jangid Enclave	40M X 2.5M	5	15	11.6/12.4
24. Abutting Jay Shubh Laxmi Building	20M X 2.5M	4	-	11.6/12.4
25. Abutting Jay Shubh Laxmi Building	20M X 2.5M	4	-	11.6/12.4
26. Abutting Hotel Parkview	132M X 2.5M	14	62	11.6/12.4
27. Abutting Shree Ankur Tripath Garden	132M X 2.5M	14	62	11.6/12.4

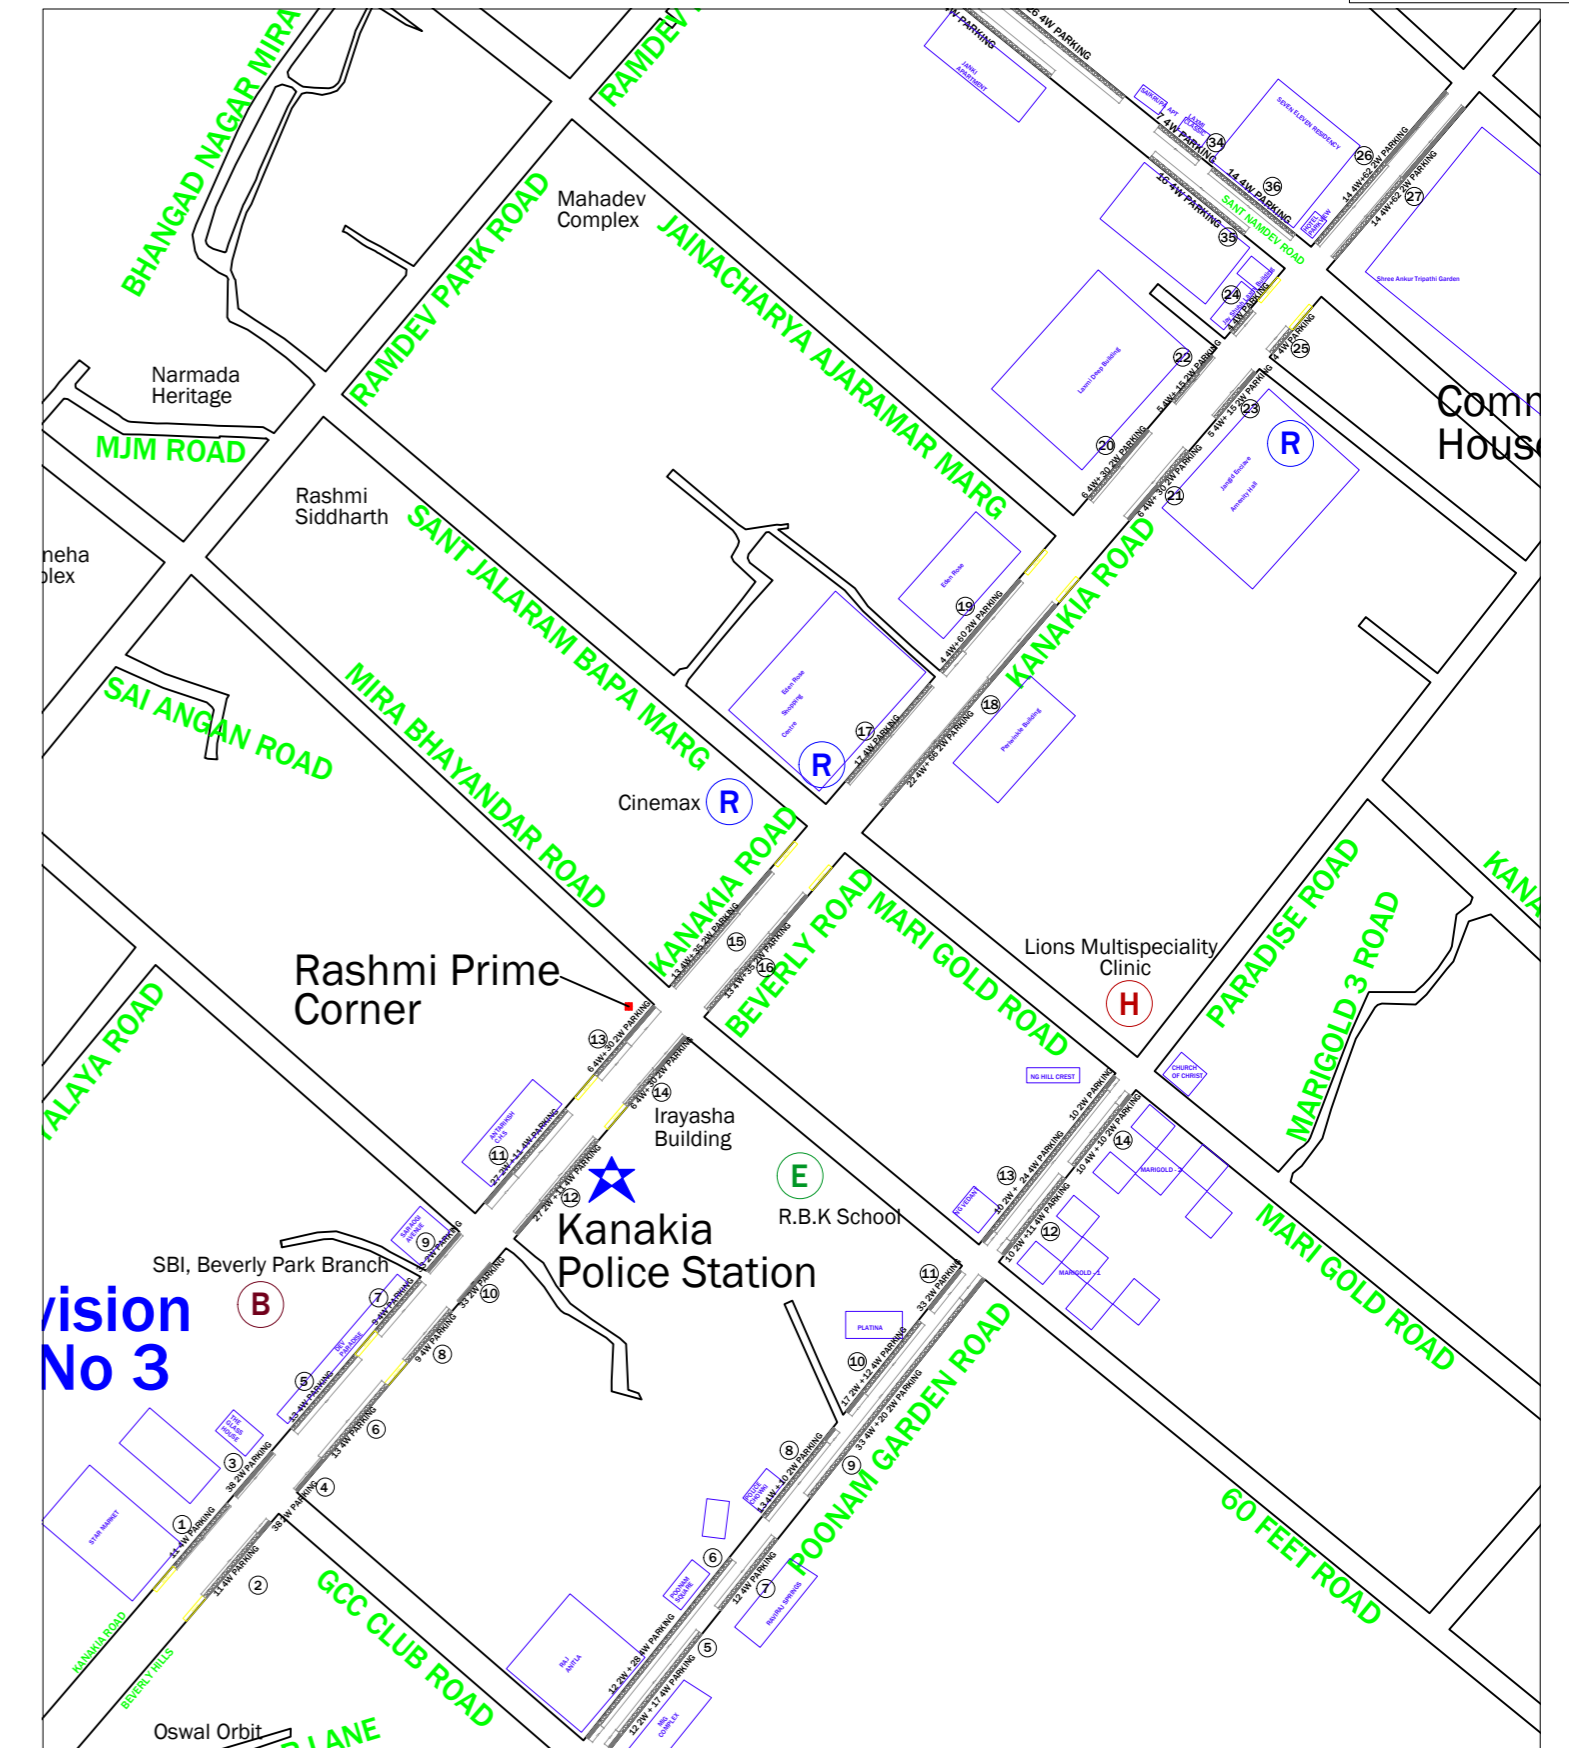

SCALE - 1:5000

11. STAR MARKET TO OTSWAL HEIGHT  
KANAKIA ROAD

