


LOCATION	DIMENSIONS	4-WHEELER	2-WHEELER	ROAD WIDTH
1. Abutting Krishna Building	24M X 2M	-	24	14.6 M
2. Opposite Krishna building	24M X 2M	-	24	14.6 M
3. Abutting Shanti Deep Building	20M X 2.5M	4	-	14.6 M
4. Abutting Don Bosco High School and Narayan Kutir	40M X 2.5M	8	-	14.6 M
5. Opposite Don Bosco High School and Narayan Kutir	20M X 2.5M	4	-	14.6 M
6. Abutting Kenmark CHS	20M X 2.5M	4	-	14.6 M
7. Abutting Bhimnath Building and Amarnath Building	18M X 2M	-	18	14.6 M
8. Abutting Bavan Jinalay Jain mandir	38M X 2.5M	4	18	14.6 M
9. Abutting Babulnath building and Rajul Apartment	8M X 2M	-	8	14.6 M
10. Abutting Jude Shopping Centre	40M X 2.5M	8	8	14.6 M
11. Abutting Nakoda Apartment	40M X 2.5M	8	-	14.6 M
12. From Shree Ratnadeep CHS to Dev Chaya Building	64M X 2.5M	8	24	14.6 M
13. From Rajubhai Hargovindas to Dev Drashti Tower	64M X 2.5M	8	24	14.6 M
14. Abutting Ratandeeep building and Ratanjyot Apartment	38M X 2.5M	6	8	14.6 M
15. Abutting Devshrushti Tower	38M X 2.5M	6	8	14.6 M
16. Abutting Riddhi Siddhi Tower	38M X 2.5M	6	8	14.6 M
17. Opposite Riddhi Siddhi Tower	38M X 2.5M	6	8	14.6 M
18. Opposite Porwal Complex	48M X 2.5M	8	8	14.6 M
19. Abutting Porwal Complex	48M X 2.5M	8	8	14.6 M

KEY PLAN - 60 FEET ROAD

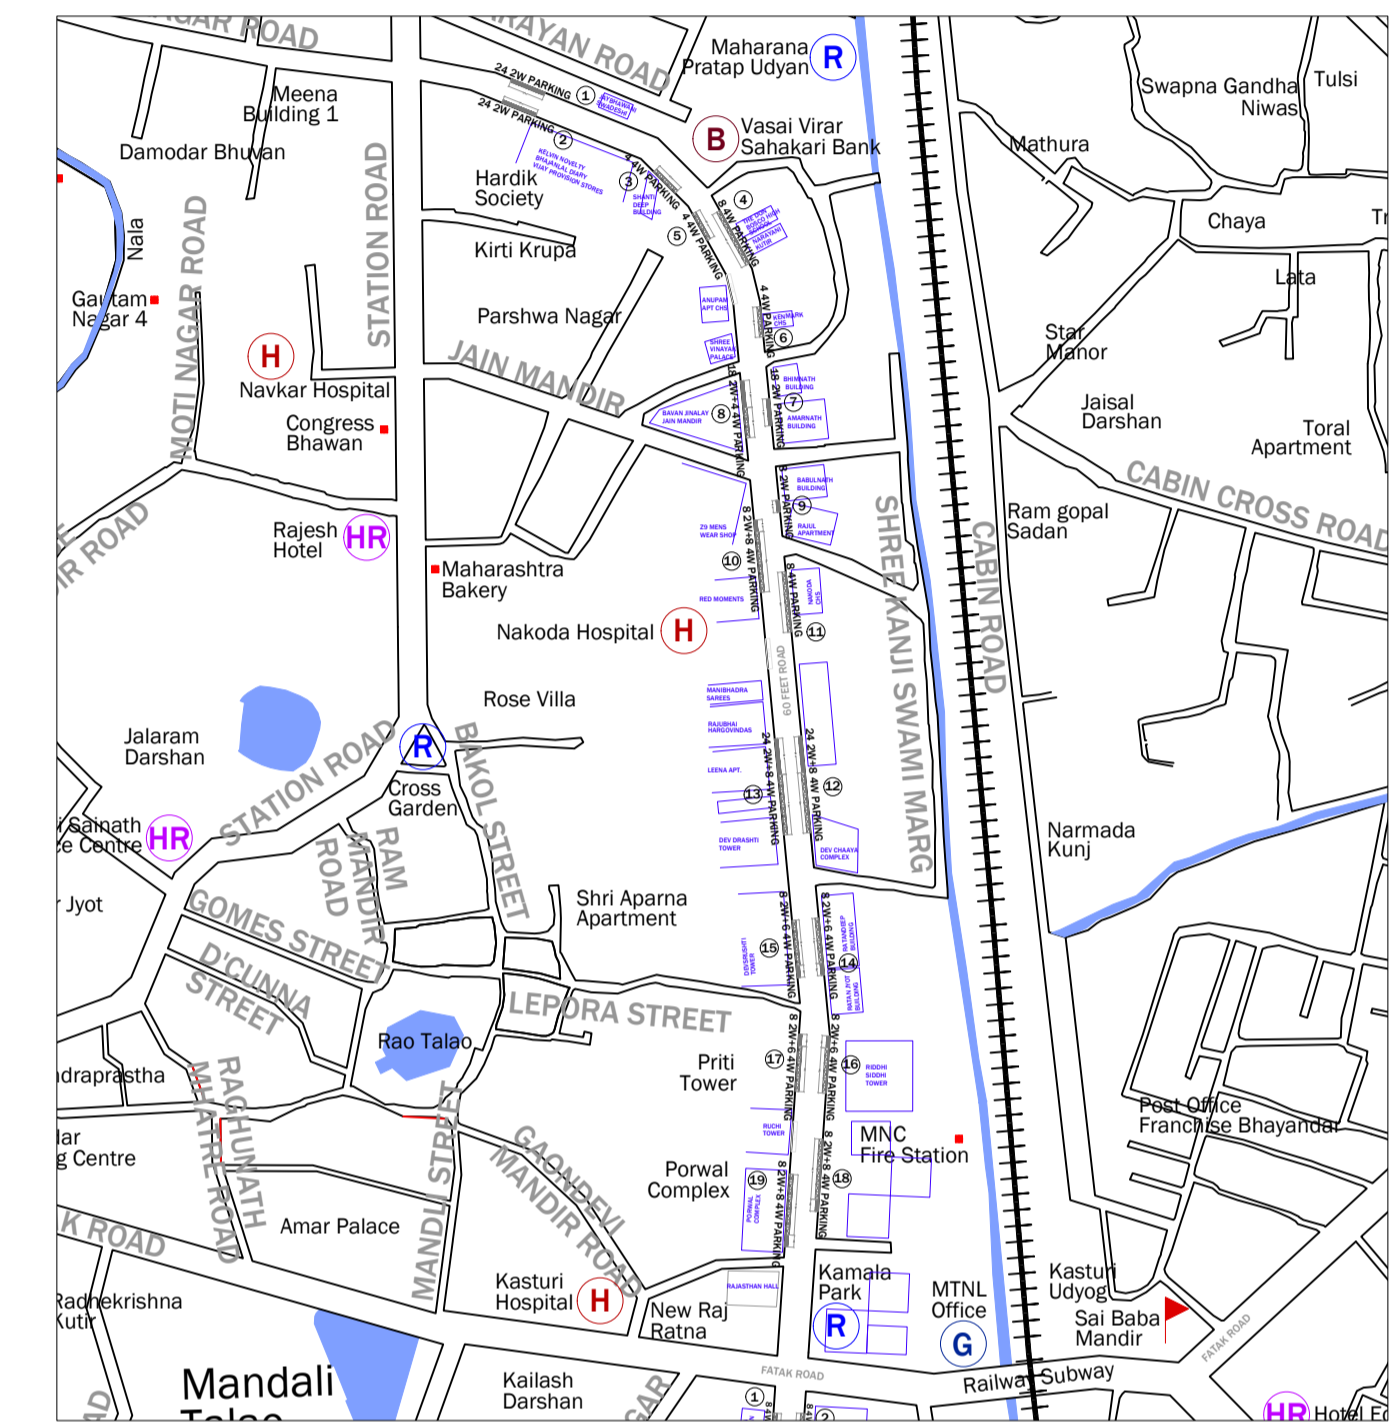

SCALE - 1:5000

04. 60 FEET ROAD

