



THIS DOCUMENT IS ISSUED ONLY FOR TENDERING PURPOSE AND IS INDICATIVE IN NATURE

Profile: TB-2.00 TO TB-3.00

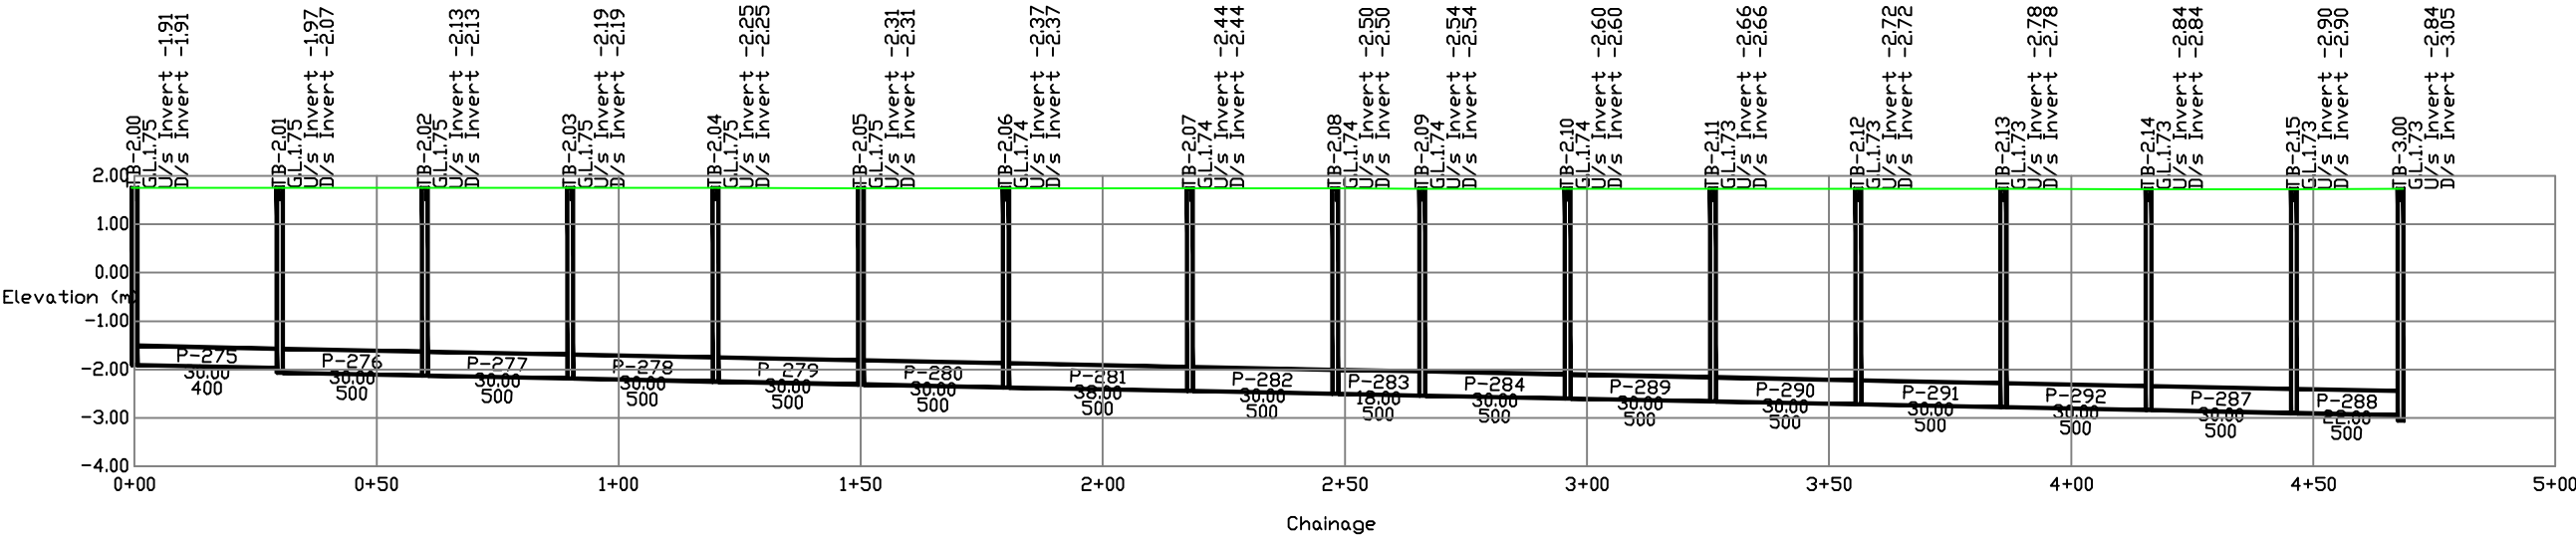

Profile: SI 1.11 TO TB-2

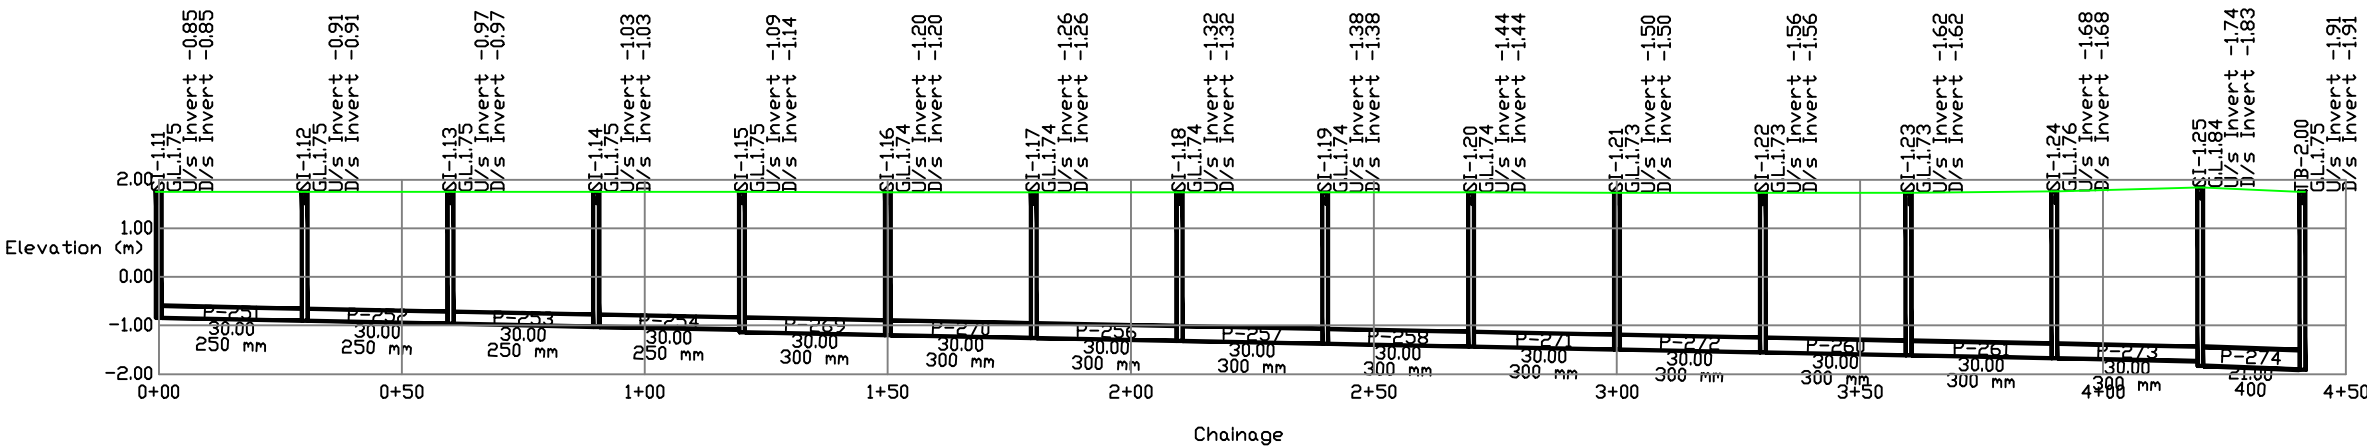

PROJECT: PROPOSED UNDERGROUND SEWERAGE SYSTEM
MIRA-BHYANDER MUNICIPAL CORPORATION

L-SECTION [ZONE- 1]

TANDON & ASSOCIATES

3- ROHIT APP., KALINA SANTACRUZ (EAST) MUMBAI

DRAWING NO.- 1 OF 13

30-10-2007

