



THIS DOCUMENT IS ISSUED ONLY FOR TENDERING PURPOSE AND IS INDICATIVE IN NATURE

Profile: SH-3 TO SH-3

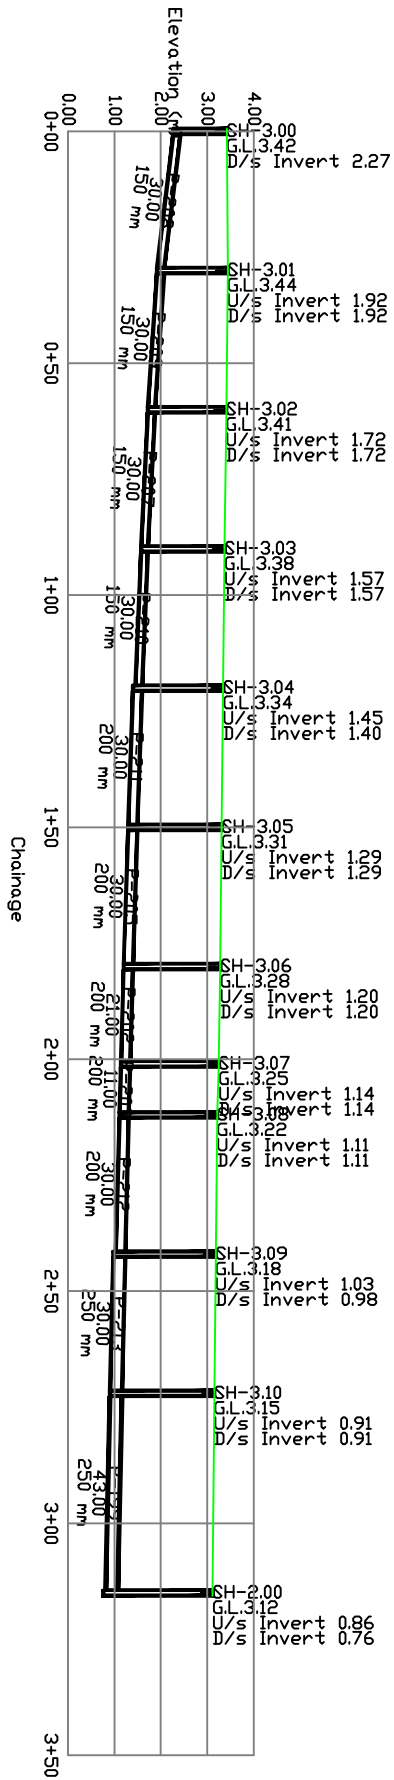

Profile: SJ-1 TO SJ-2

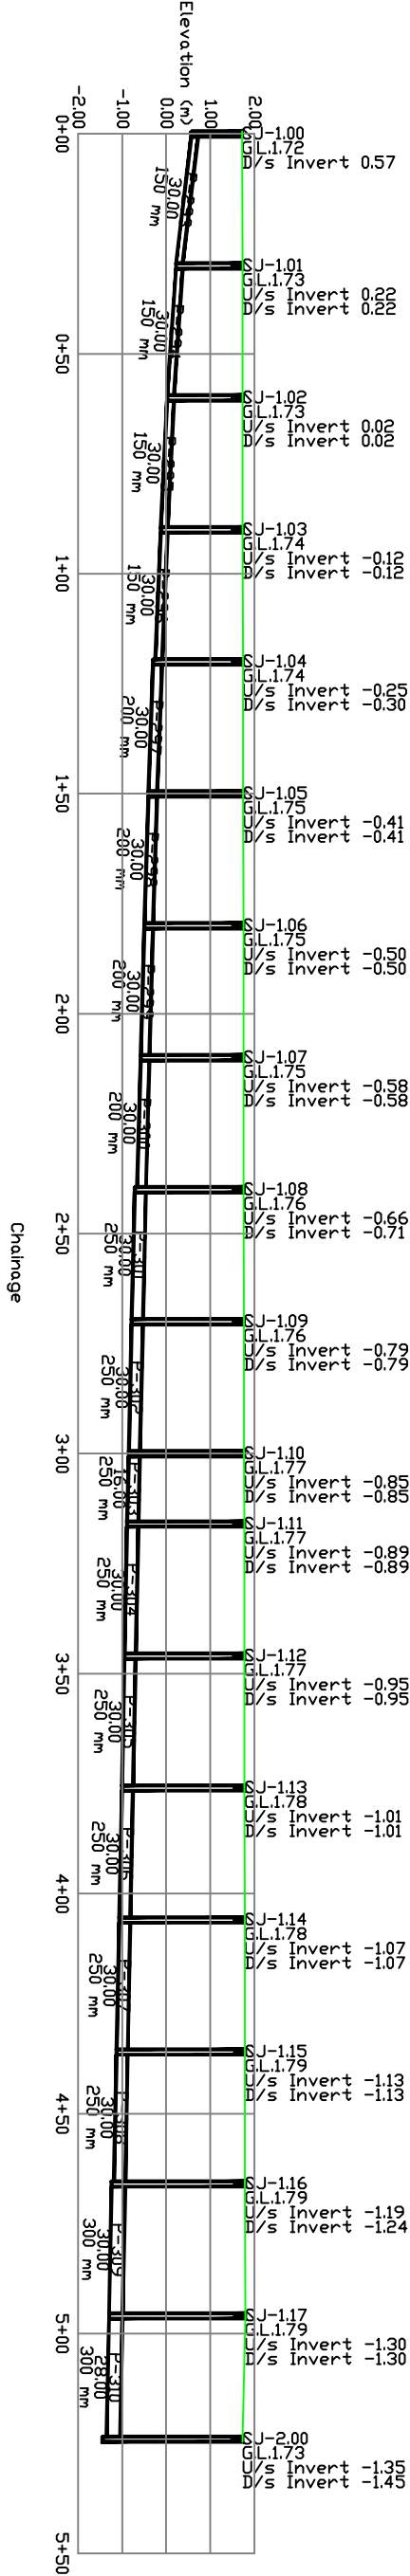

PROJECT: PROPOSED UNDERGROUND SEWERAGE SYSTEM

MIRA-BHYANDER MUNICIPAL CORPORATION

L-SECTION [ZONE-1]

TANDON & ASSOCIATES

3- BHIT APP., KALINA SANTAPUR (EAST) MUMBAI

DRAWING NO. - 10 OF 13

20-10-2007

