




THIS DOCUMENT IS ISSUED ONLY FOR TENDERING PURPOSE AND IS INDICATIVE IN NATURE  
Profile: TA-9.12 TO DUFFALL

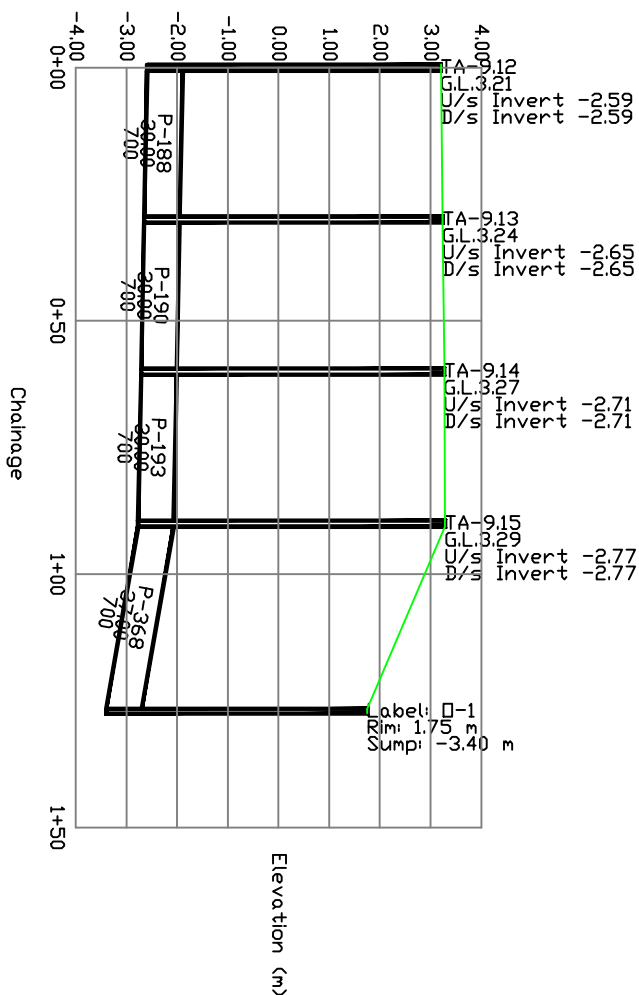


Profile: TA-2 TD TA2.09

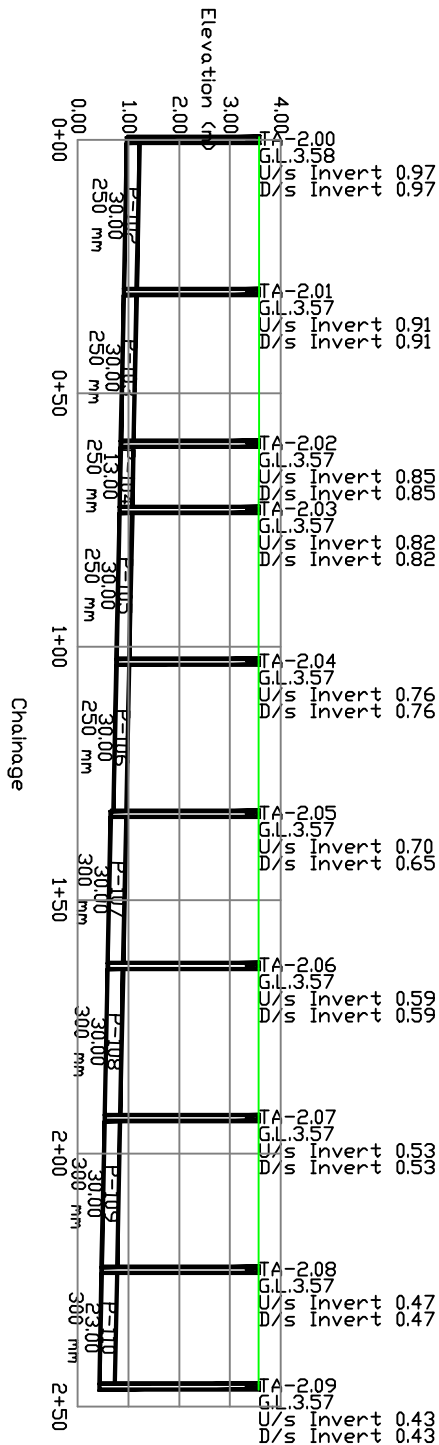

Profile: TB-1.06 TO TB-1.13

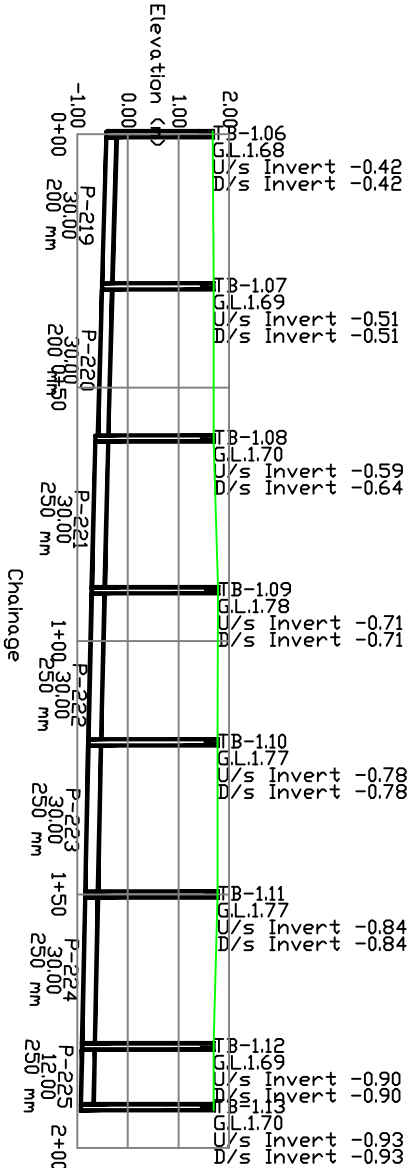

Profile: SA-2 TO SA-5

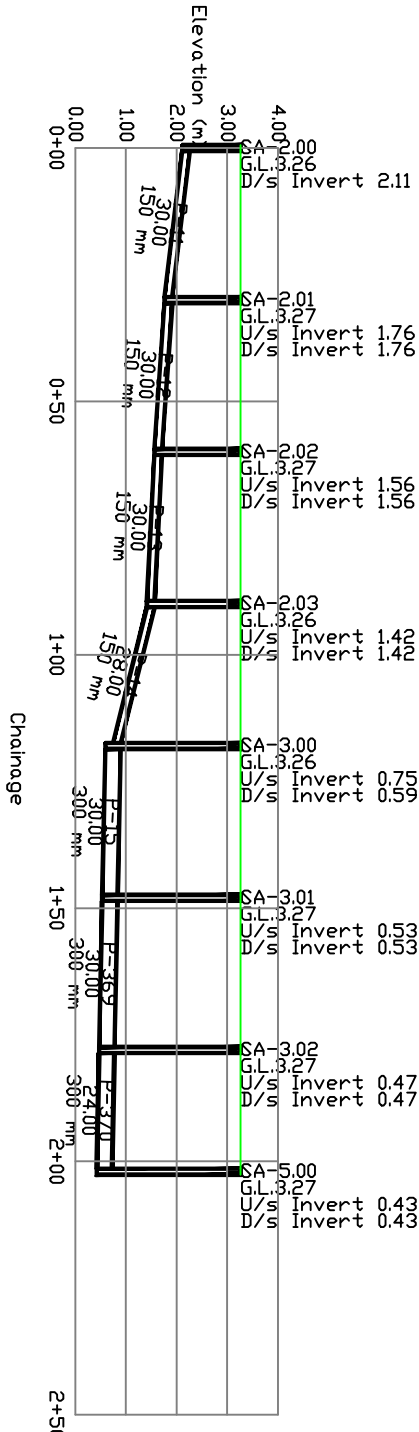

PROJECT: PROPOSED UNDERGROUND SEWERAGE SYSTEM  
MIRA-BHYANDER MUNICIPAL CORPORATION

L-SECTION [ZONE-1]

TANDON & ASSOCIATES

3- BHIT APP, KALINA SANTAPUR (EAST) MUMBAI

DRAWING NO. 11 OF 13

20-10-2007

