



THIS DOCUMENT IS ISSUED ONLY FOR TENDERING PURPOSE AND IS INDICATIVE IN NATURE

SI 1.00 to SI 1.11

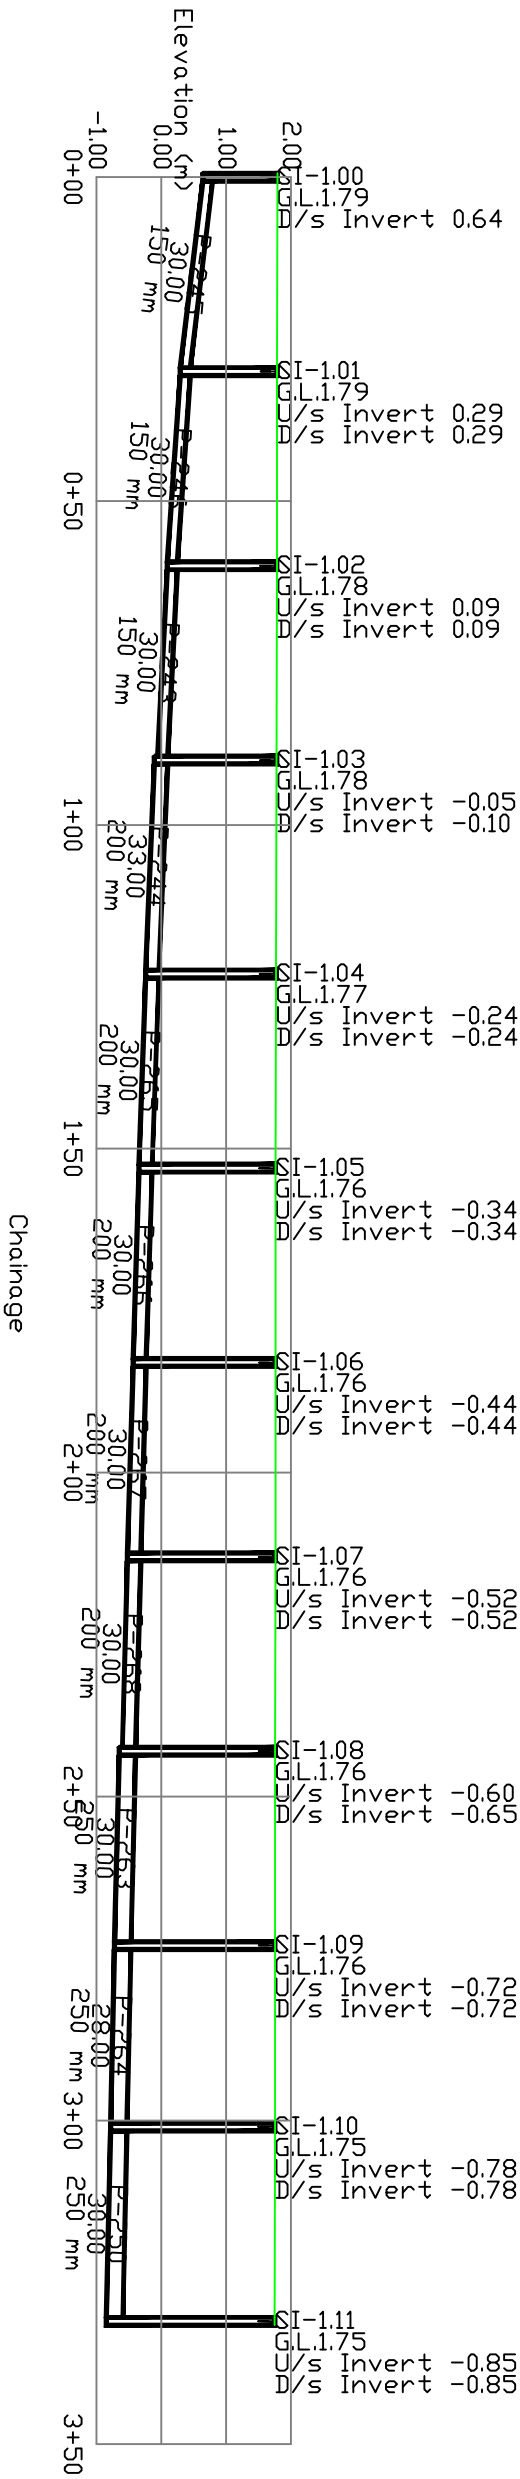

Profile: SG-2 TO SG-3

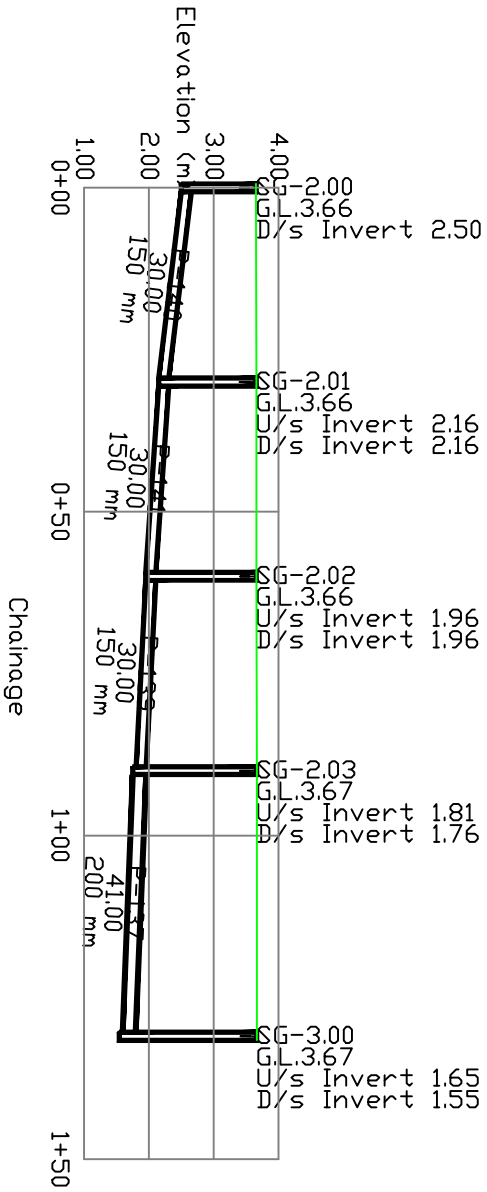

PROJECT: PROPOSED UNDERGROUND SEWERAGE SYSTEM
MIRA-BHYANDER MUNICIPAL CORPORATION

L-SECTION [ZONE-1]

TANDON & ASSOCIATES

3- BHIT APP., KALINA SANTAPURZ CEASTY MUMBAI

DRAWING NO.- 13 OF 13

20-10-2007

