

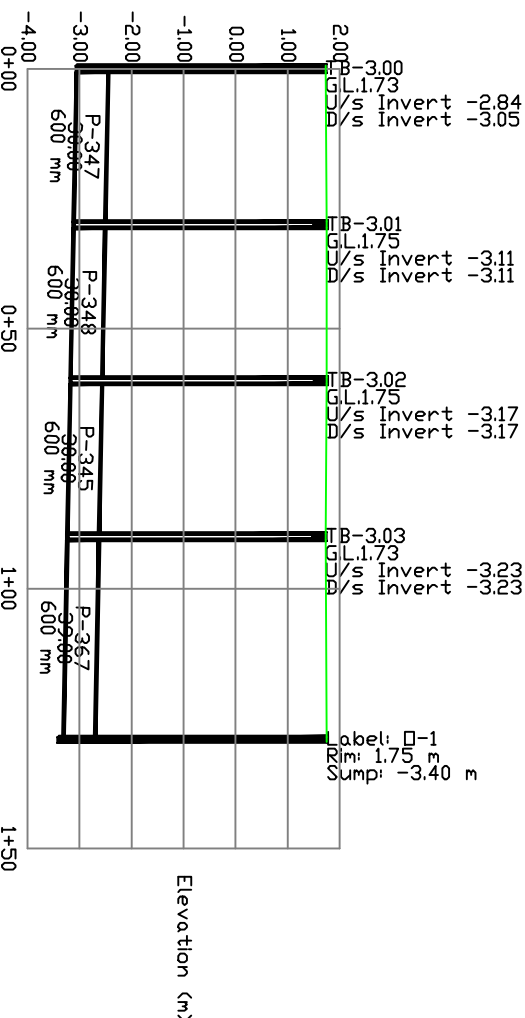


THIS DOCUMENT IS ISSUED ONLY FOR TENDERING PURPOSE AND IS INDICATIVE IN NATURE


Profile: TB-3.00 TO DUTFALL

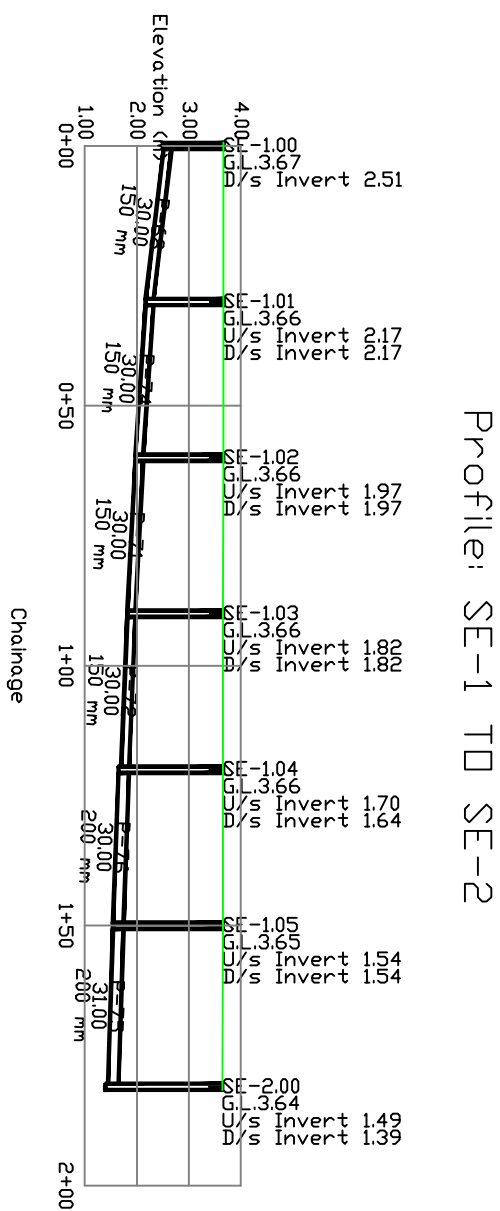

Profile: SD-2 TO TA-5

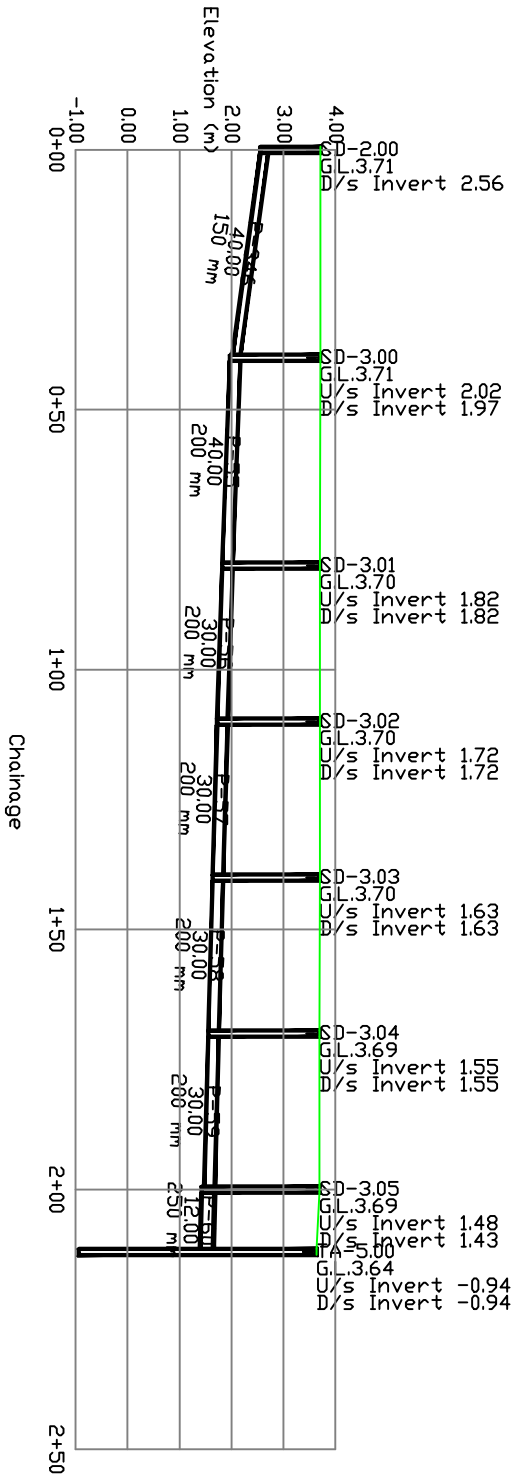

Profile: TB-1.0 TO TB-1.06

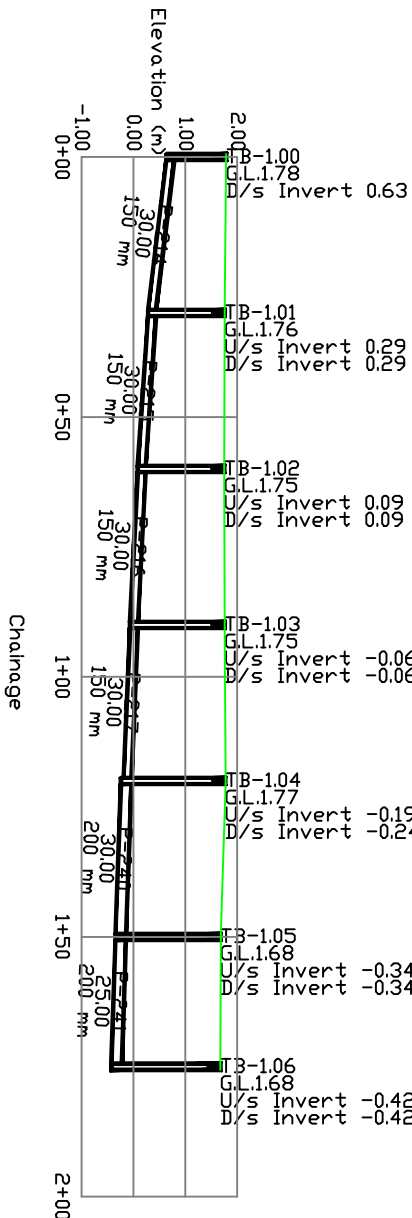

PROJECT: PROPOSED UNDERGROUND SEWERAGE SYSTEM

MIRA-BHYANDER MUNICIPAL CORPORATION

L-SECTION [ZONE-1]

TANDON & ASSOCIATES

3- BHIT APP, KALINA SANTACRUZ (EAST) MUMBAI

DRAWING NO. 2 OF 13

20-10-2007

