



THIS DOCUMENT IS ISSUED ONLY FOR TENDERING PURPOSE AND IS INDICATIVE IN NATURE


Profile: TA-4 TD TA-5

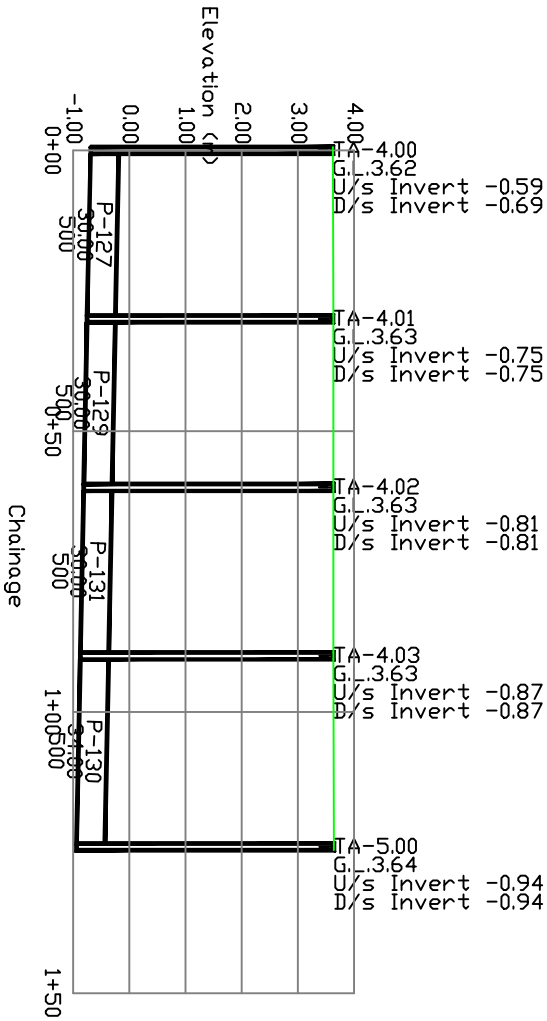


Profile: TA-3.00 TD TA-4.00

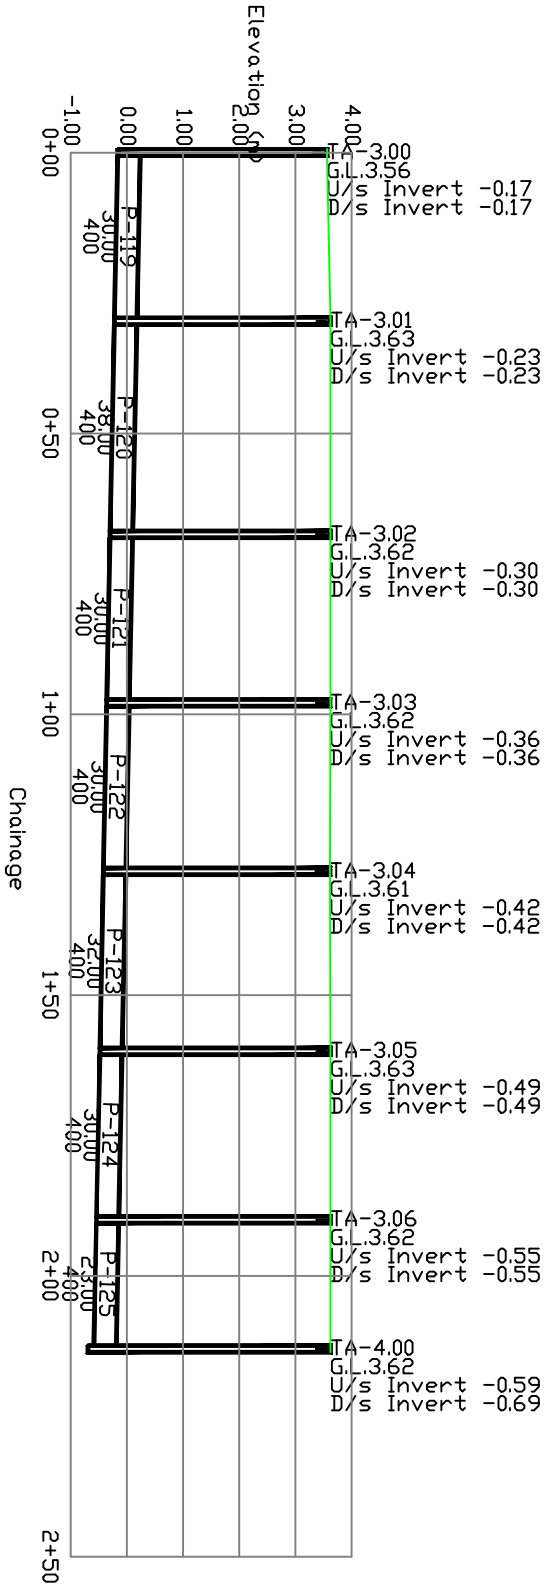

Profile: SA-1 TD TA-8

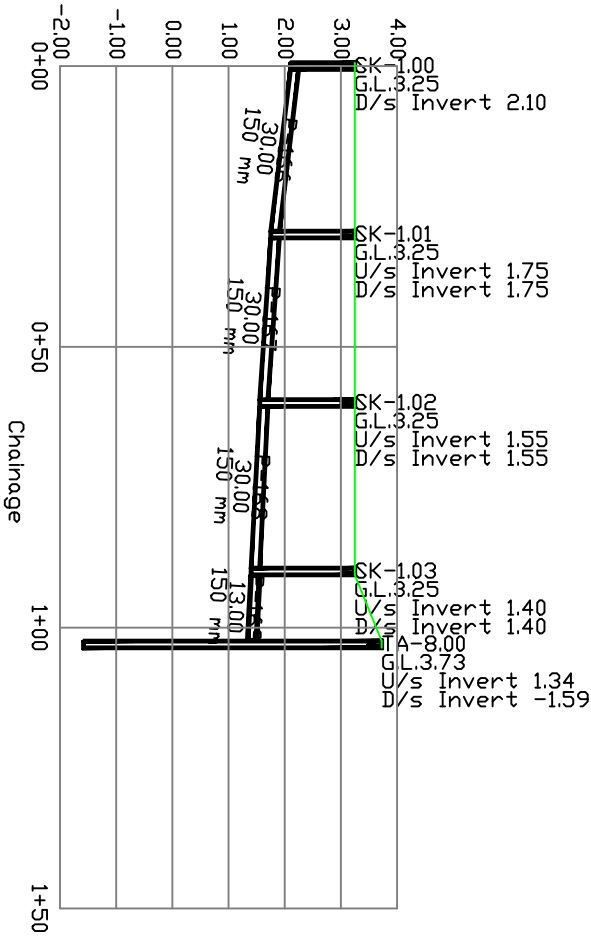

Profile: SH-1 TD SH-2

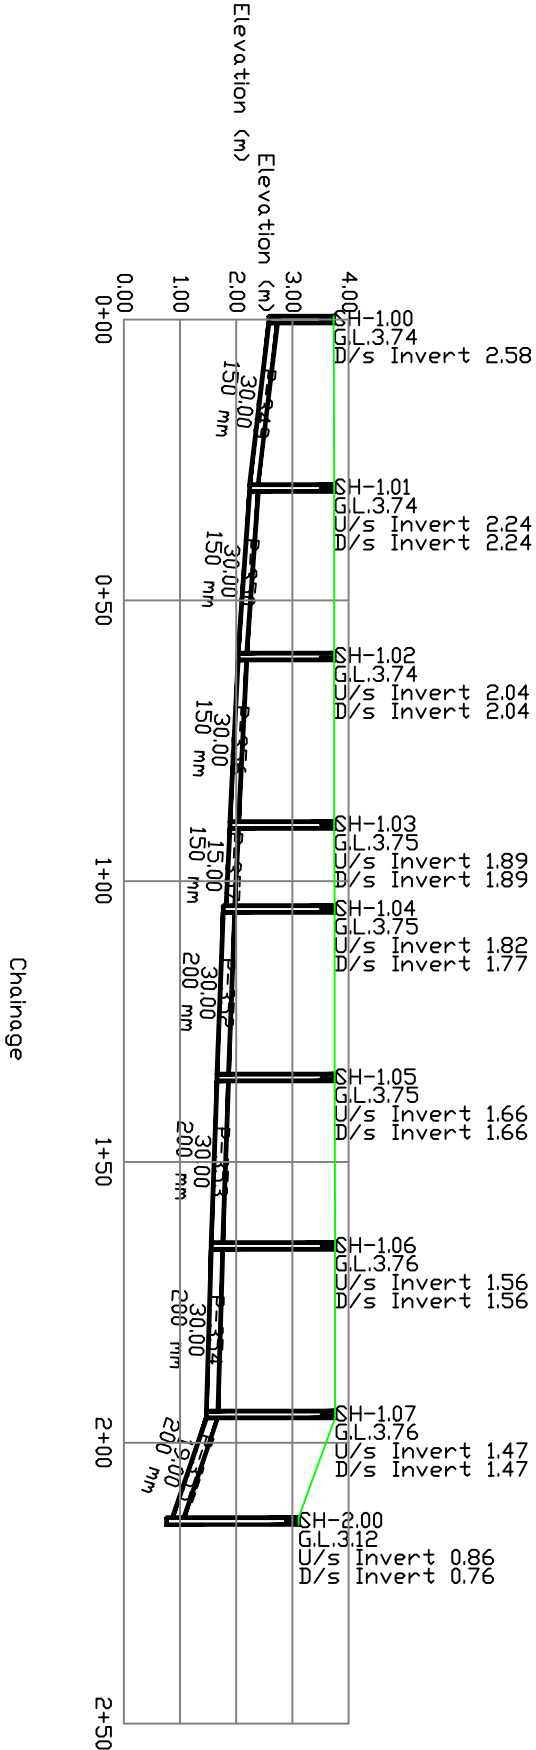

L-SECTION [ZONE-1]

PROJECT: PROPOSED UNDERGROUND SEWERAGE SYSTEM

MIRA-BHYANDER MUNICIPAL CORPORATION

TANDON & ASSOCIATES

3- BHBT APP., KALINA SANTACRUZ (EAST) MUMBAI

DRAWING NO. - 4 OF 13

20-10-2007

