




Profile: SJ-3.11 TDSJ-2

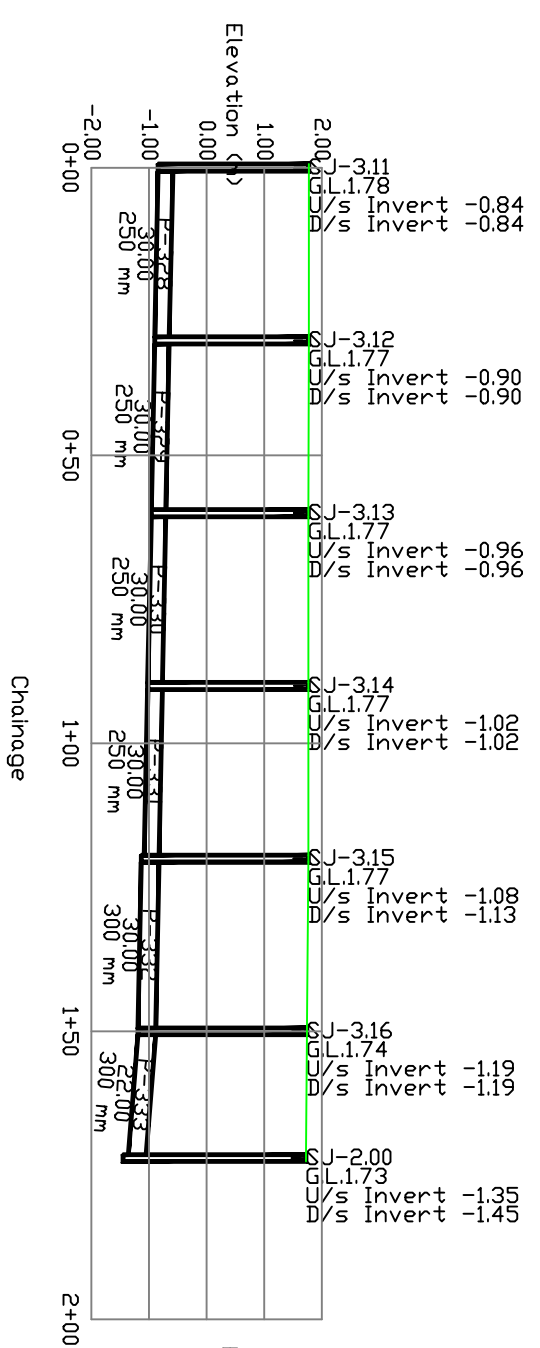


Profile: SA-4 TD TA-8

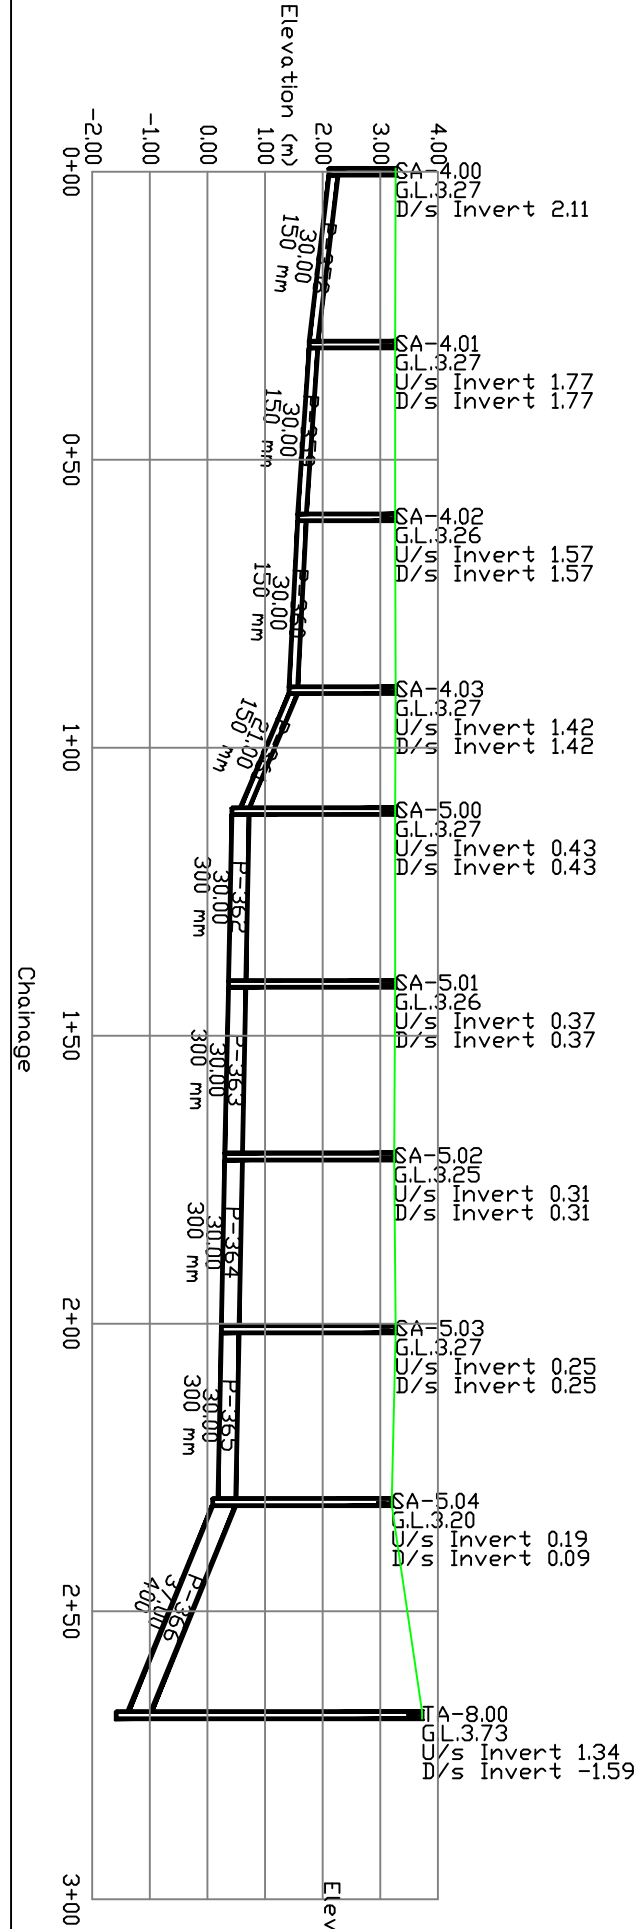

Profile: SE-4 TD SE-5

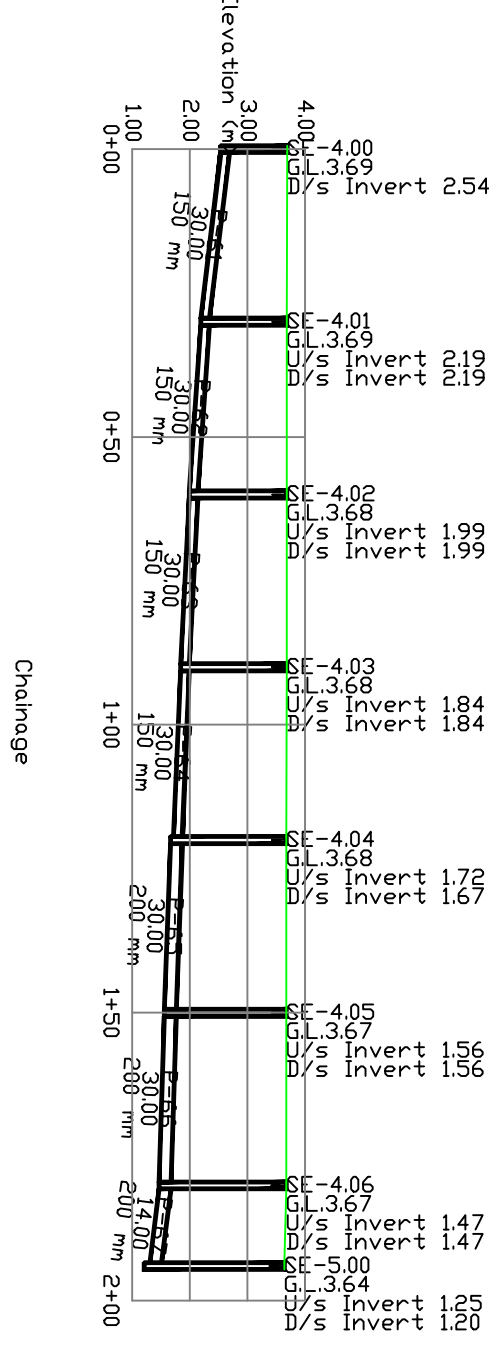

Profile: SE-5 TD TA-4

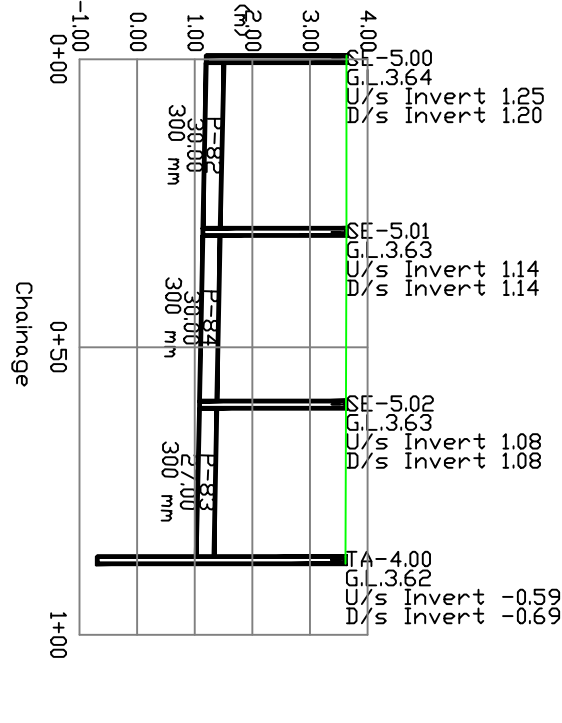

L-SECTION [ZONE-1]

PROJECT: PROPOSED UNDERGROUND SEWERAGE SYSTEM

MIRA-BHYANDER MUNICIPAL CORPORATION

TANDON & ASSOCIATES

3- BHIT APP, KALINA SANTAPURZ (EAST) MUMBAI

DRAWING NO. 5 OF 13

20-10-2007

