




Profile: TA-2.09 TD TA-3.00

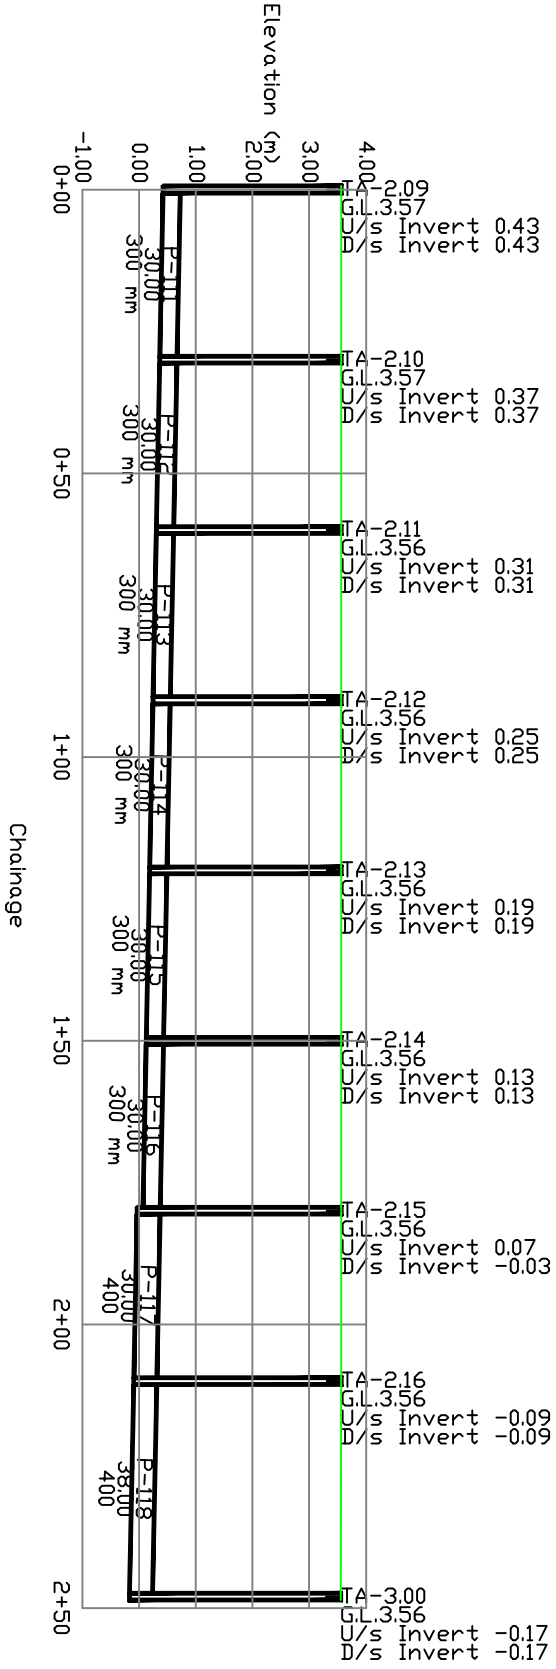


Profile: TA-8 TD TA-9

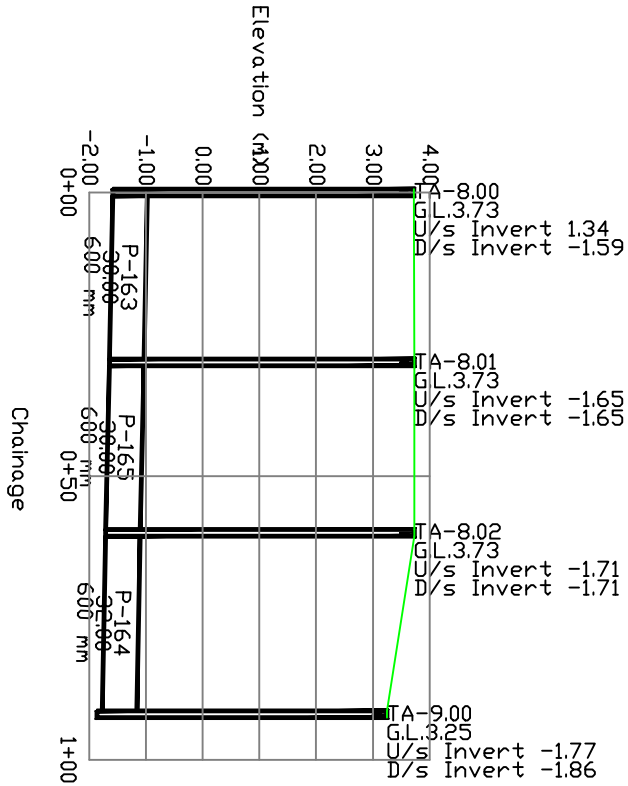

Profile: TA-7 TD TA-8

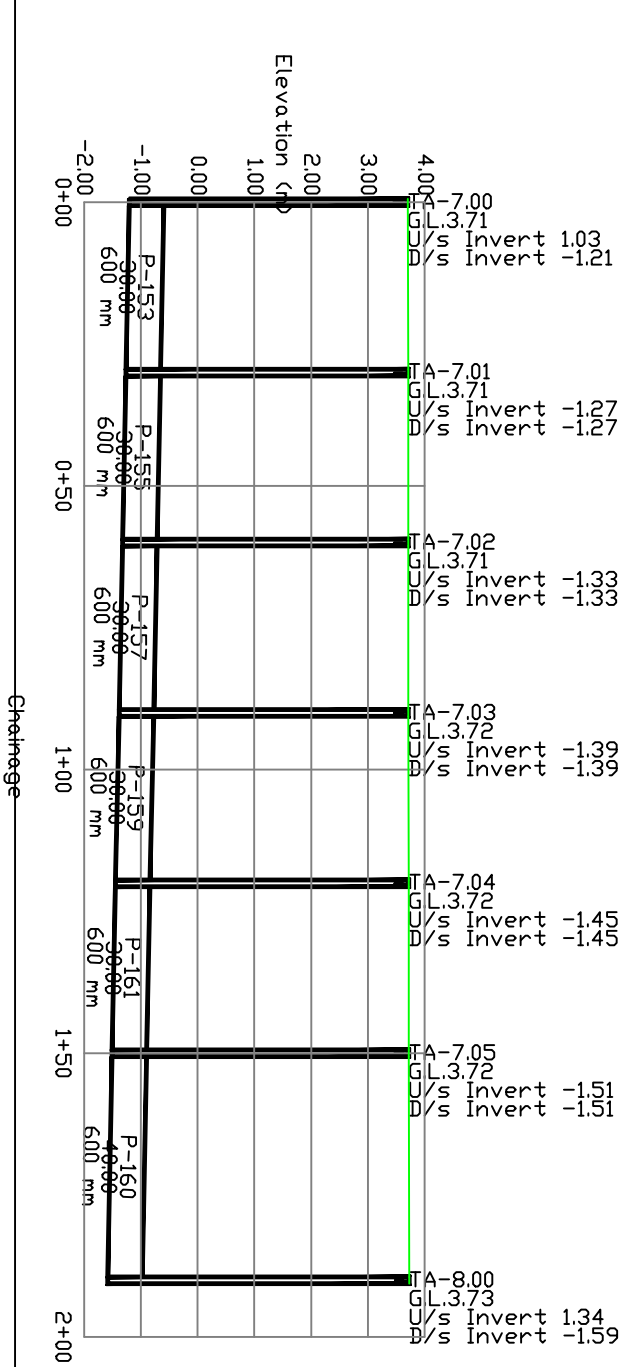

Profile: SF-1.00 TD TA-3.00

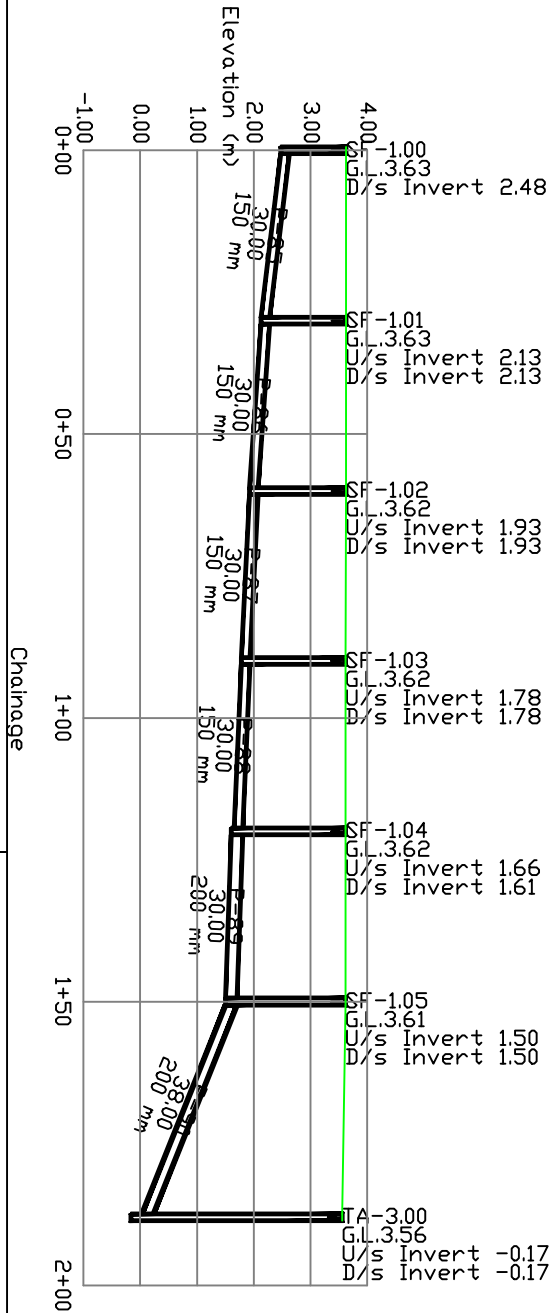

L-SECTION [ZONE-1 ]

PROJECT: PROPOSED UNDERGROUND SEWERAGE SYSTEM

MIRA-BHYANDER MUNICIPAL CORPORATION

TANDON & ASSOCIATES

3- BHIT APP, KALINA SANTACRUZ CEASTY MUMBAI

DRAWING NO. 6 OF 13

20-10-2007

