



THIS DOCUMENT IS ISSUED ONLY FOR TENDERING PURPOSE AND IS INDICATIVE IN NATURE

Profile: SJ-3.00 TD SJ-3.11

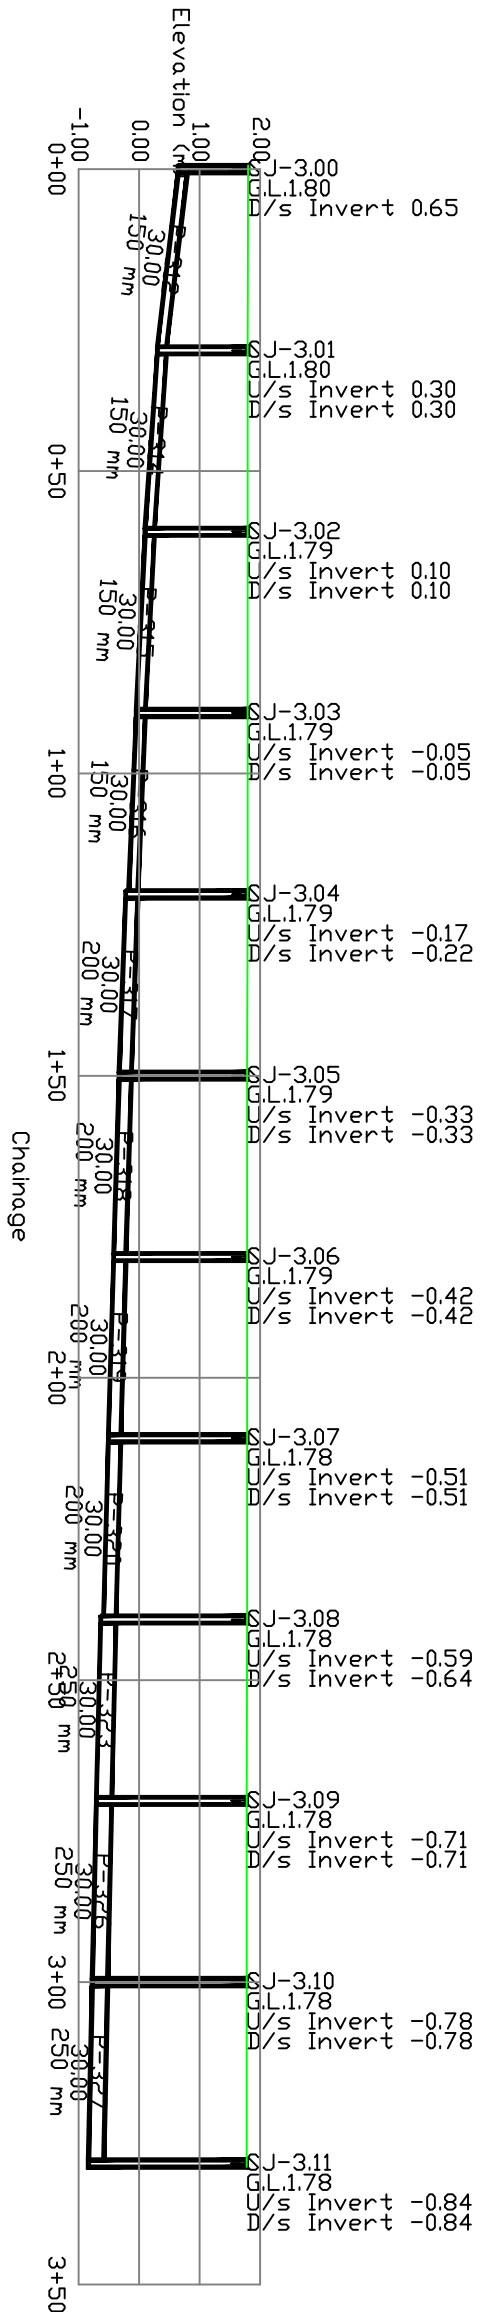

Profile: SC-1 TD TA-6

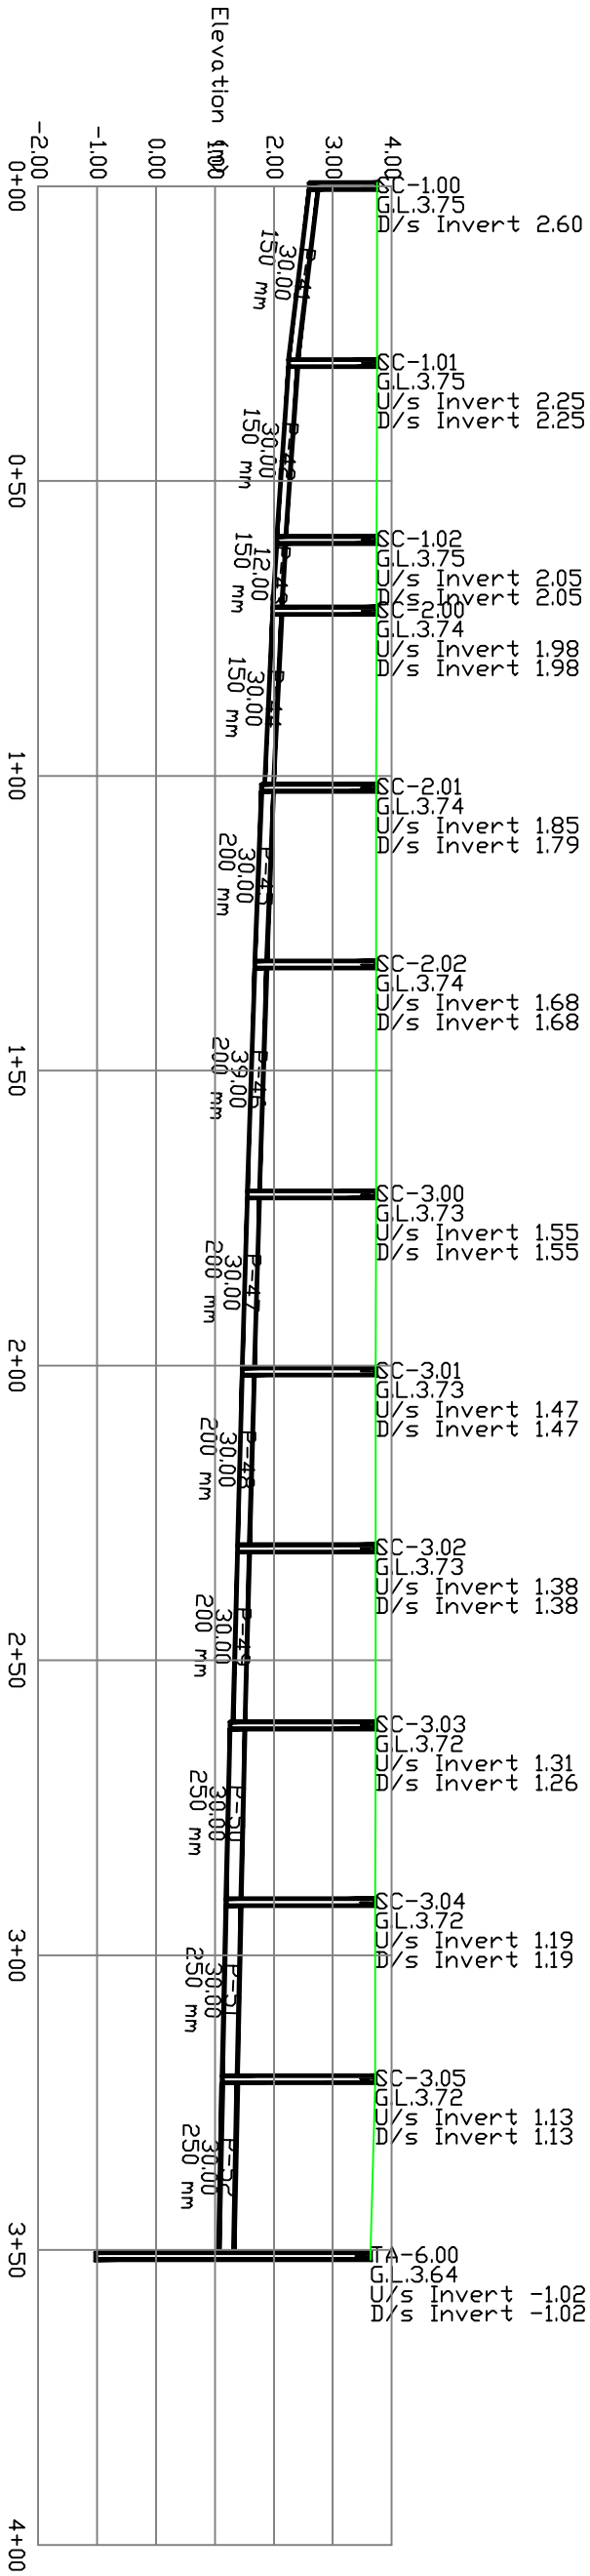

Chainage

L-SECTION [ZONE-1 ]

PROJECT: PROPOSED UNDERGROUND SEWERAGE SYSTEM

MIRA-BHYANDER MUNICIPAL CORPORATION

TANDON & ASSOCIATES

3- BHIT APP., KALINA SANTAPUR (EAST) MUMBAI

DRAWING NO.- 7 OF 13

20-10-2007

