



Profile: TA-9 TD TA9.12

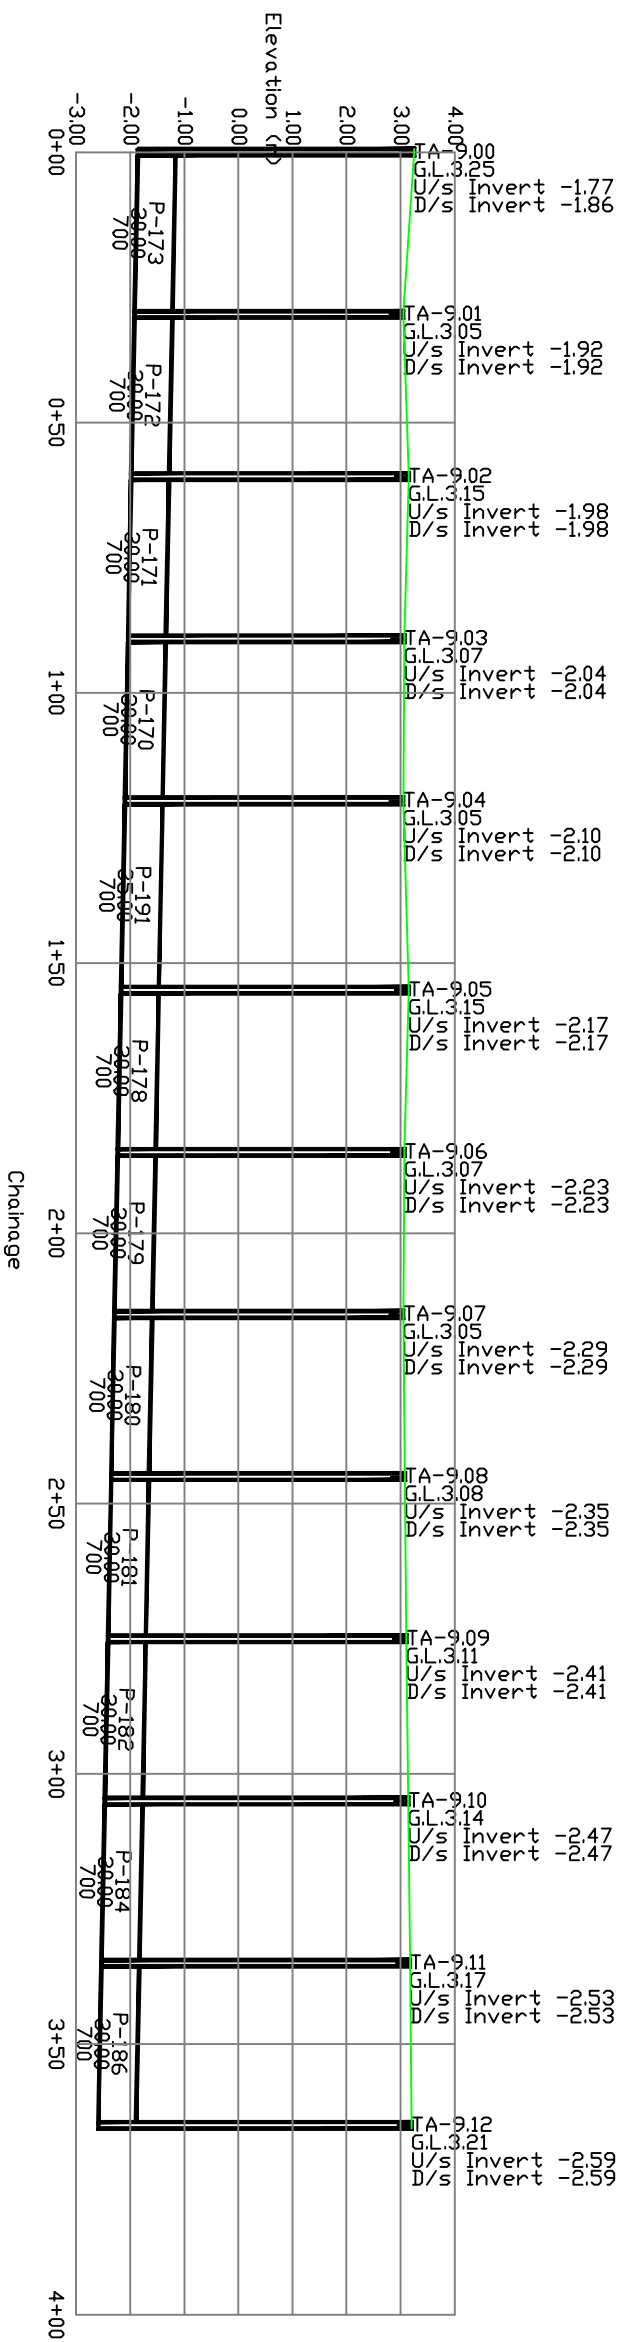

Profile: SG1 TD TA-7

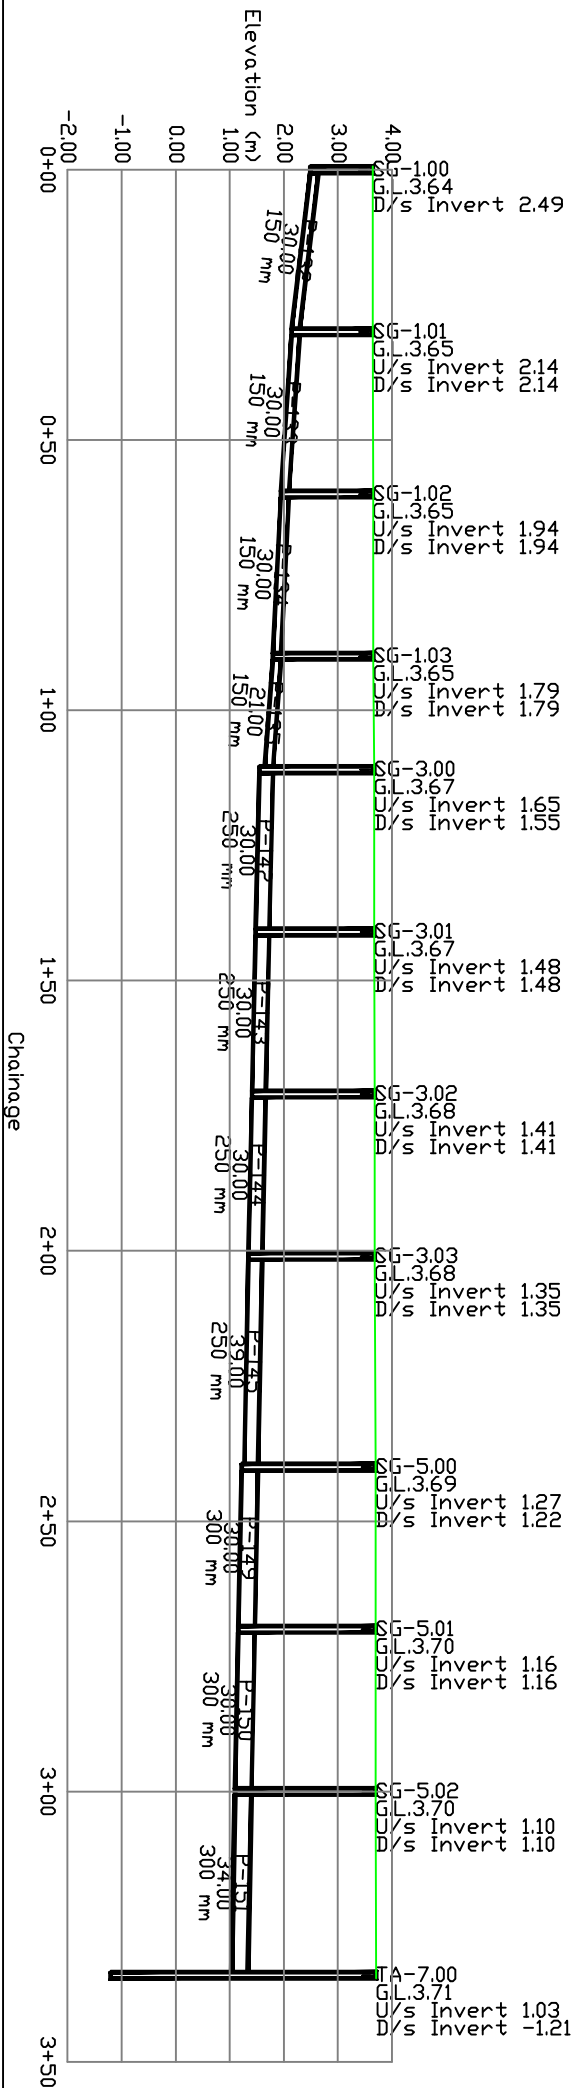

L-SECTION [ZONE-1 ]

PROJECT: PROPOSED UNDERGROUND SEWERAGE SYSTEM

MIRA-BHYANDER MUNICIPAL CORPORATION

TANDON & ASSOCIATES

3- BHIT APP, KALINA SANTACRUZ (EAST) MUMBAI

DRAWING NO. - SCF 13

20-10-2007

