



THIS DOCUMENT IS ISSUED ONLY FOR TENDERING PURPOSE AND IS INDICATIVE IN NATURE

Profile: TB-1.13 TO TB-2.0

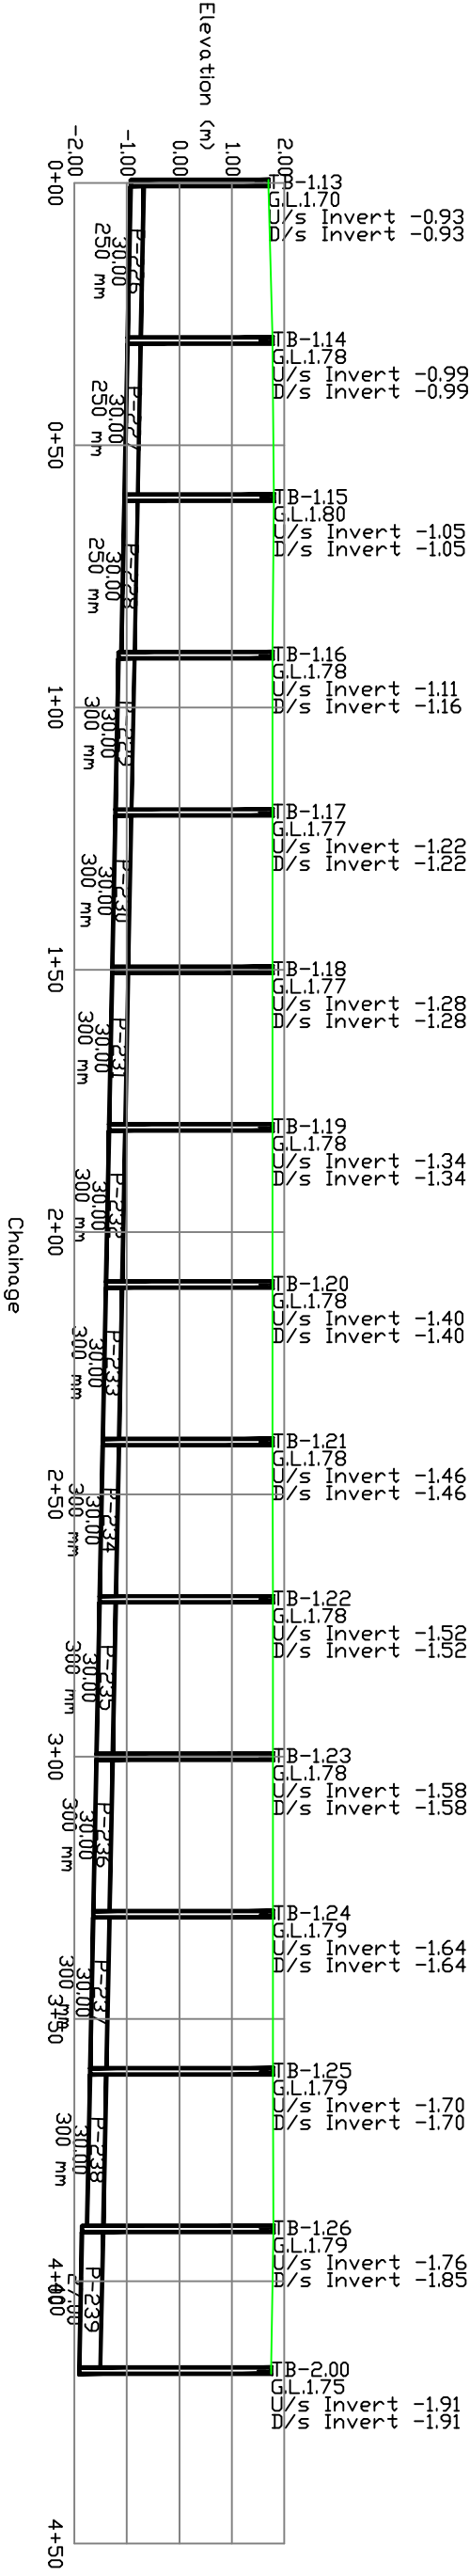

Profile: TA-1 TO TA-2

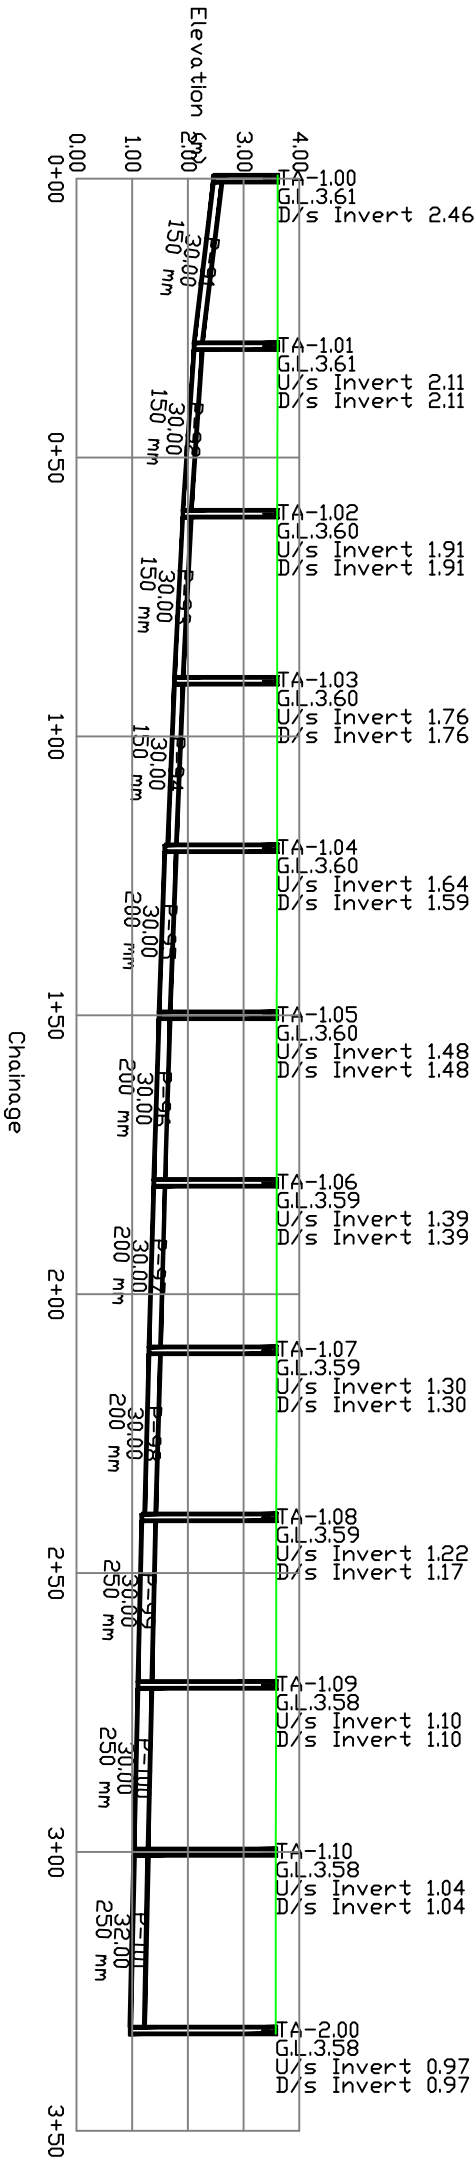

PROJECT: PROPOSED UNDERGROUND SEWERAGE SYSTEM

MIRA-BHYANDER MUNICIPAL CORPORATION

L-SECTION [ZONE-1]

TANDON & ASSOCIATES

3- BHIH APF, KALINA SANTAPURZ (EAST) MUMBAI

DRAWING NO. 9 OF 13

20-10-2007

