
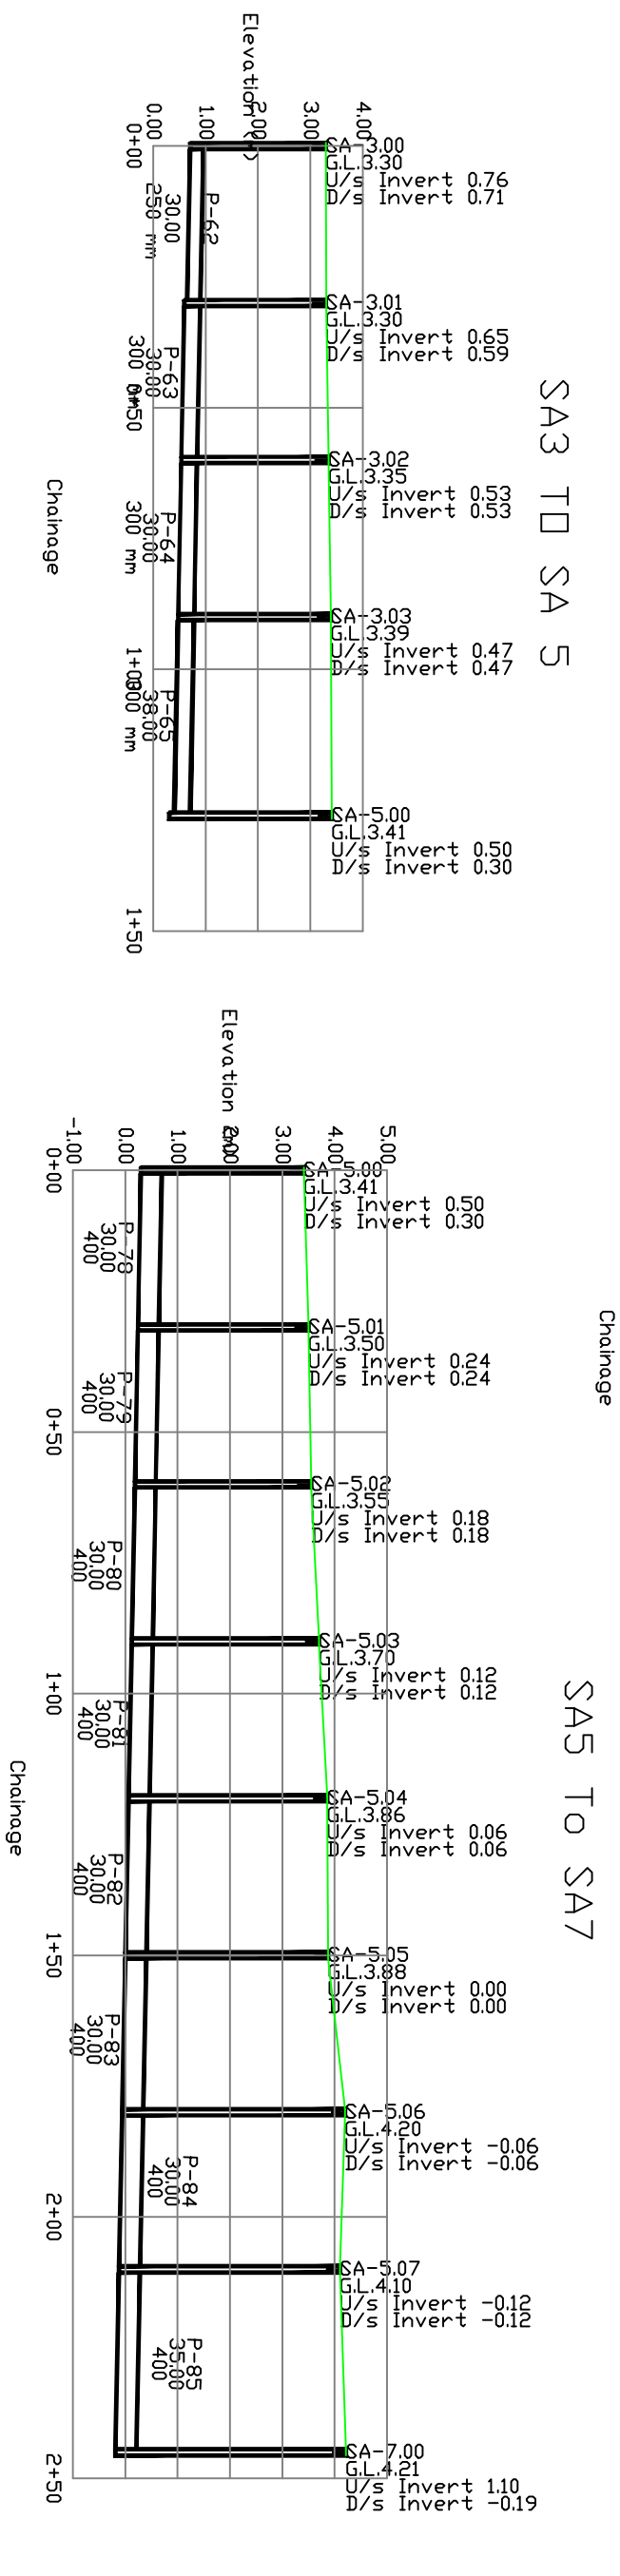


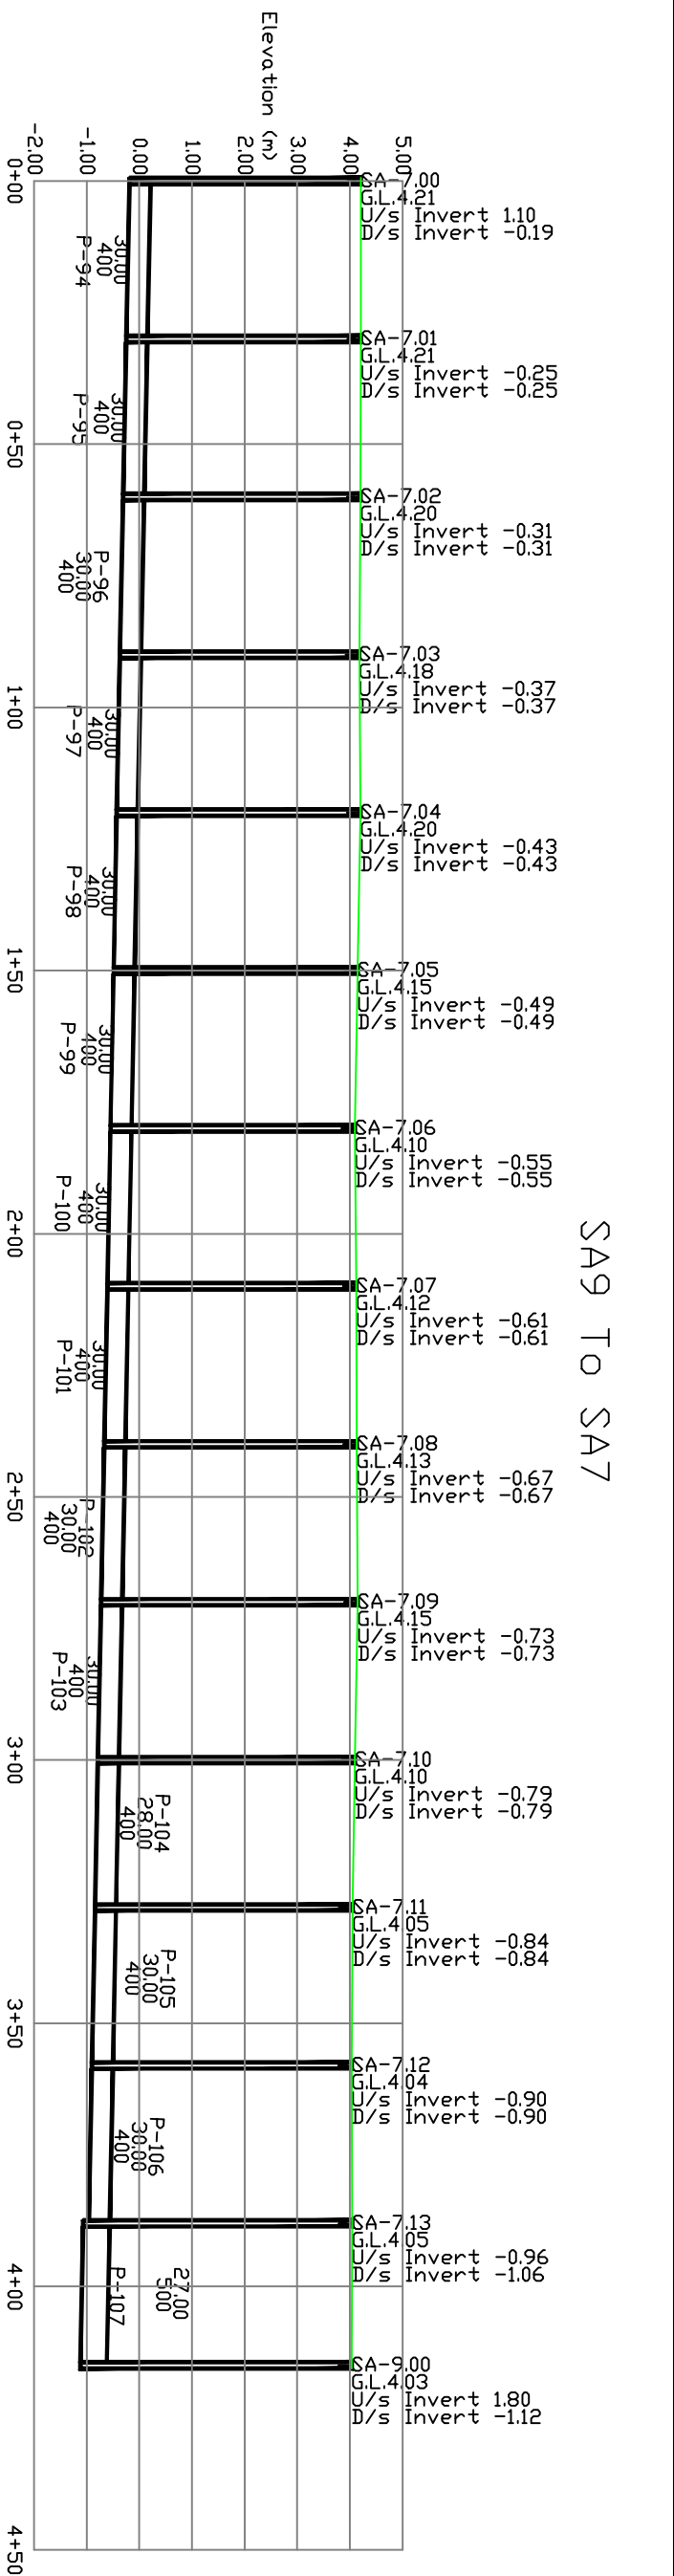

PROJECT: PROPOSED UNDERGROUND SEWERAGE SYSTEM

MIRA-BHYANDER MUNICIPAL CORPORATION

L-SECTION [ZONE-2]

TANDON & ASSOCIATES

3- BHIT APP, KALINA SANTAPUR (EAST) MUMBAI

DRAWING NO. 1 OF 9

20-10-2007

