
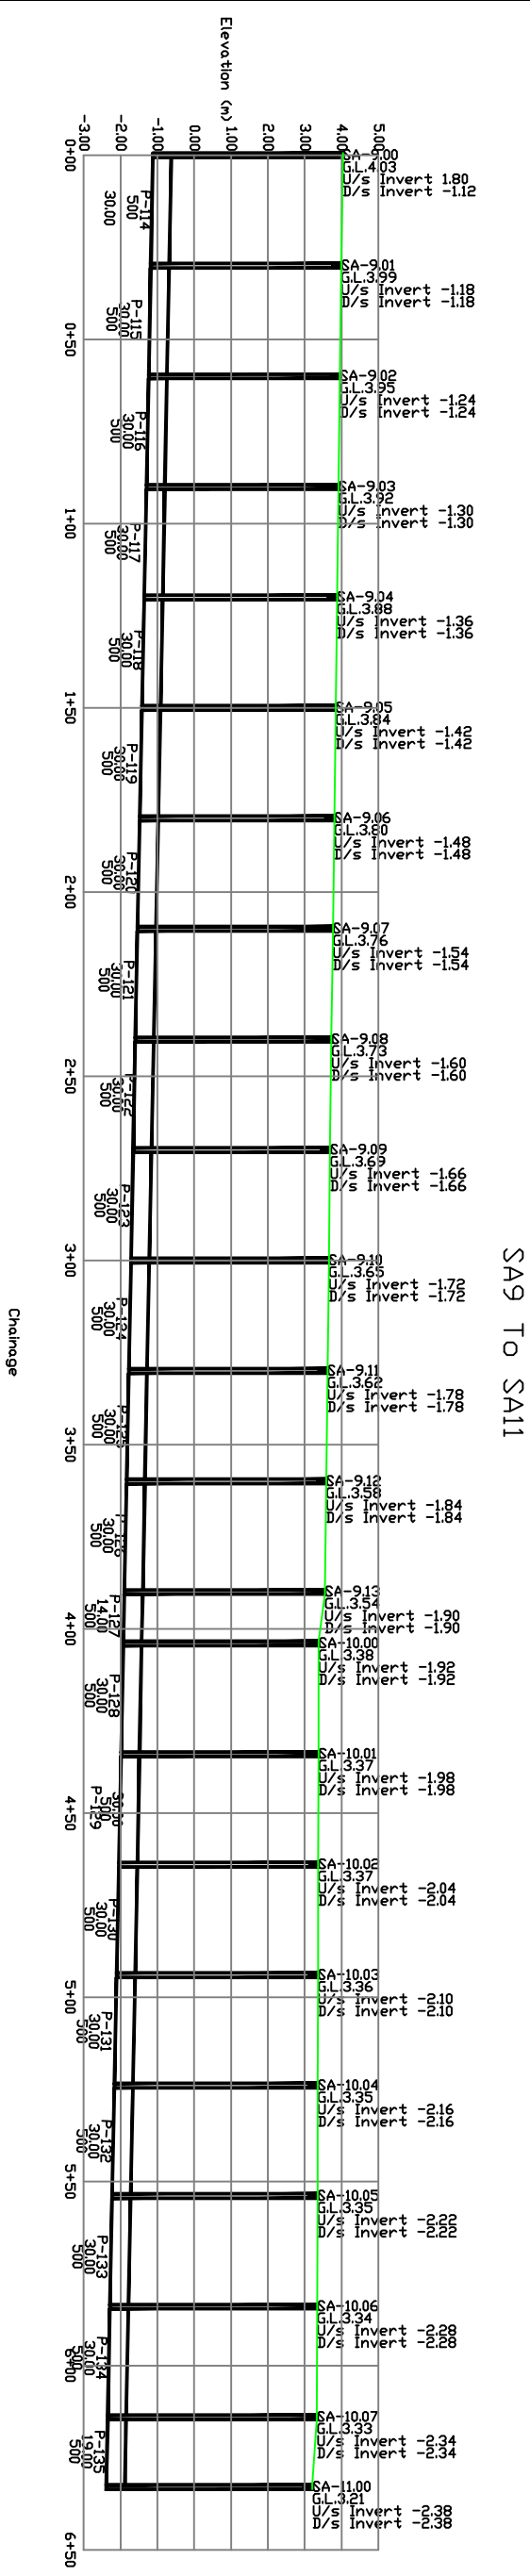
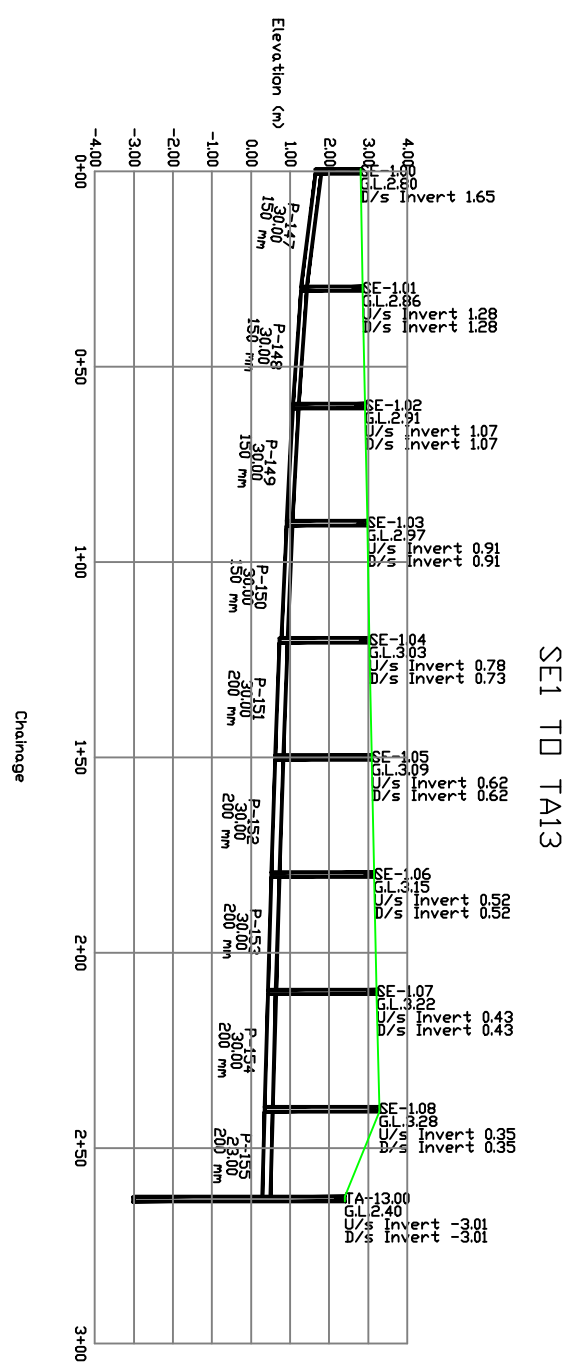


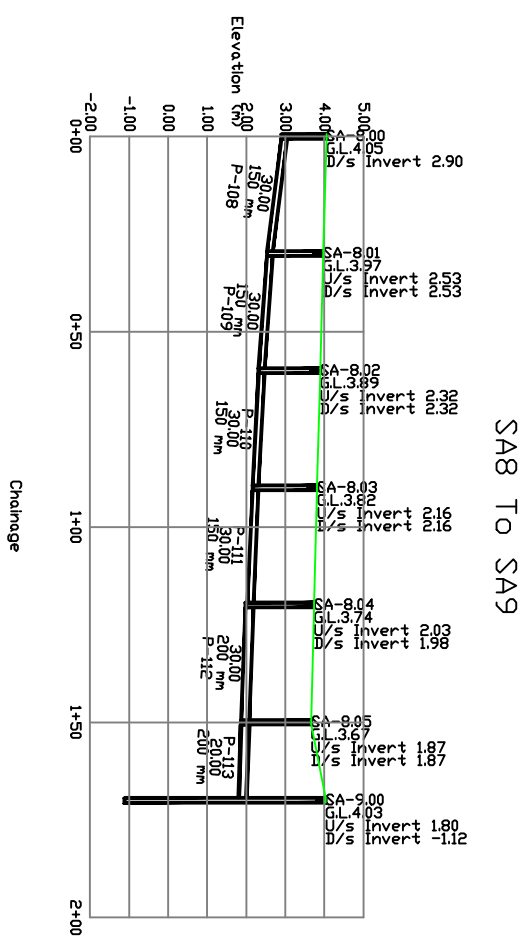

PROJECT: PROPOSED UNDERGROUND SEWERAGE SYSTEM

MIRA-BHYANDER MUNICIPAL CORPORATION

L-SECTION [ZONE-2 ]

TANDON & ASSOCIATES

3- BHBT APP., KALINA SANTAPURZ (EAST) MUMBAI

DRAWING NO. 2 OF 9

20-10-2007

