


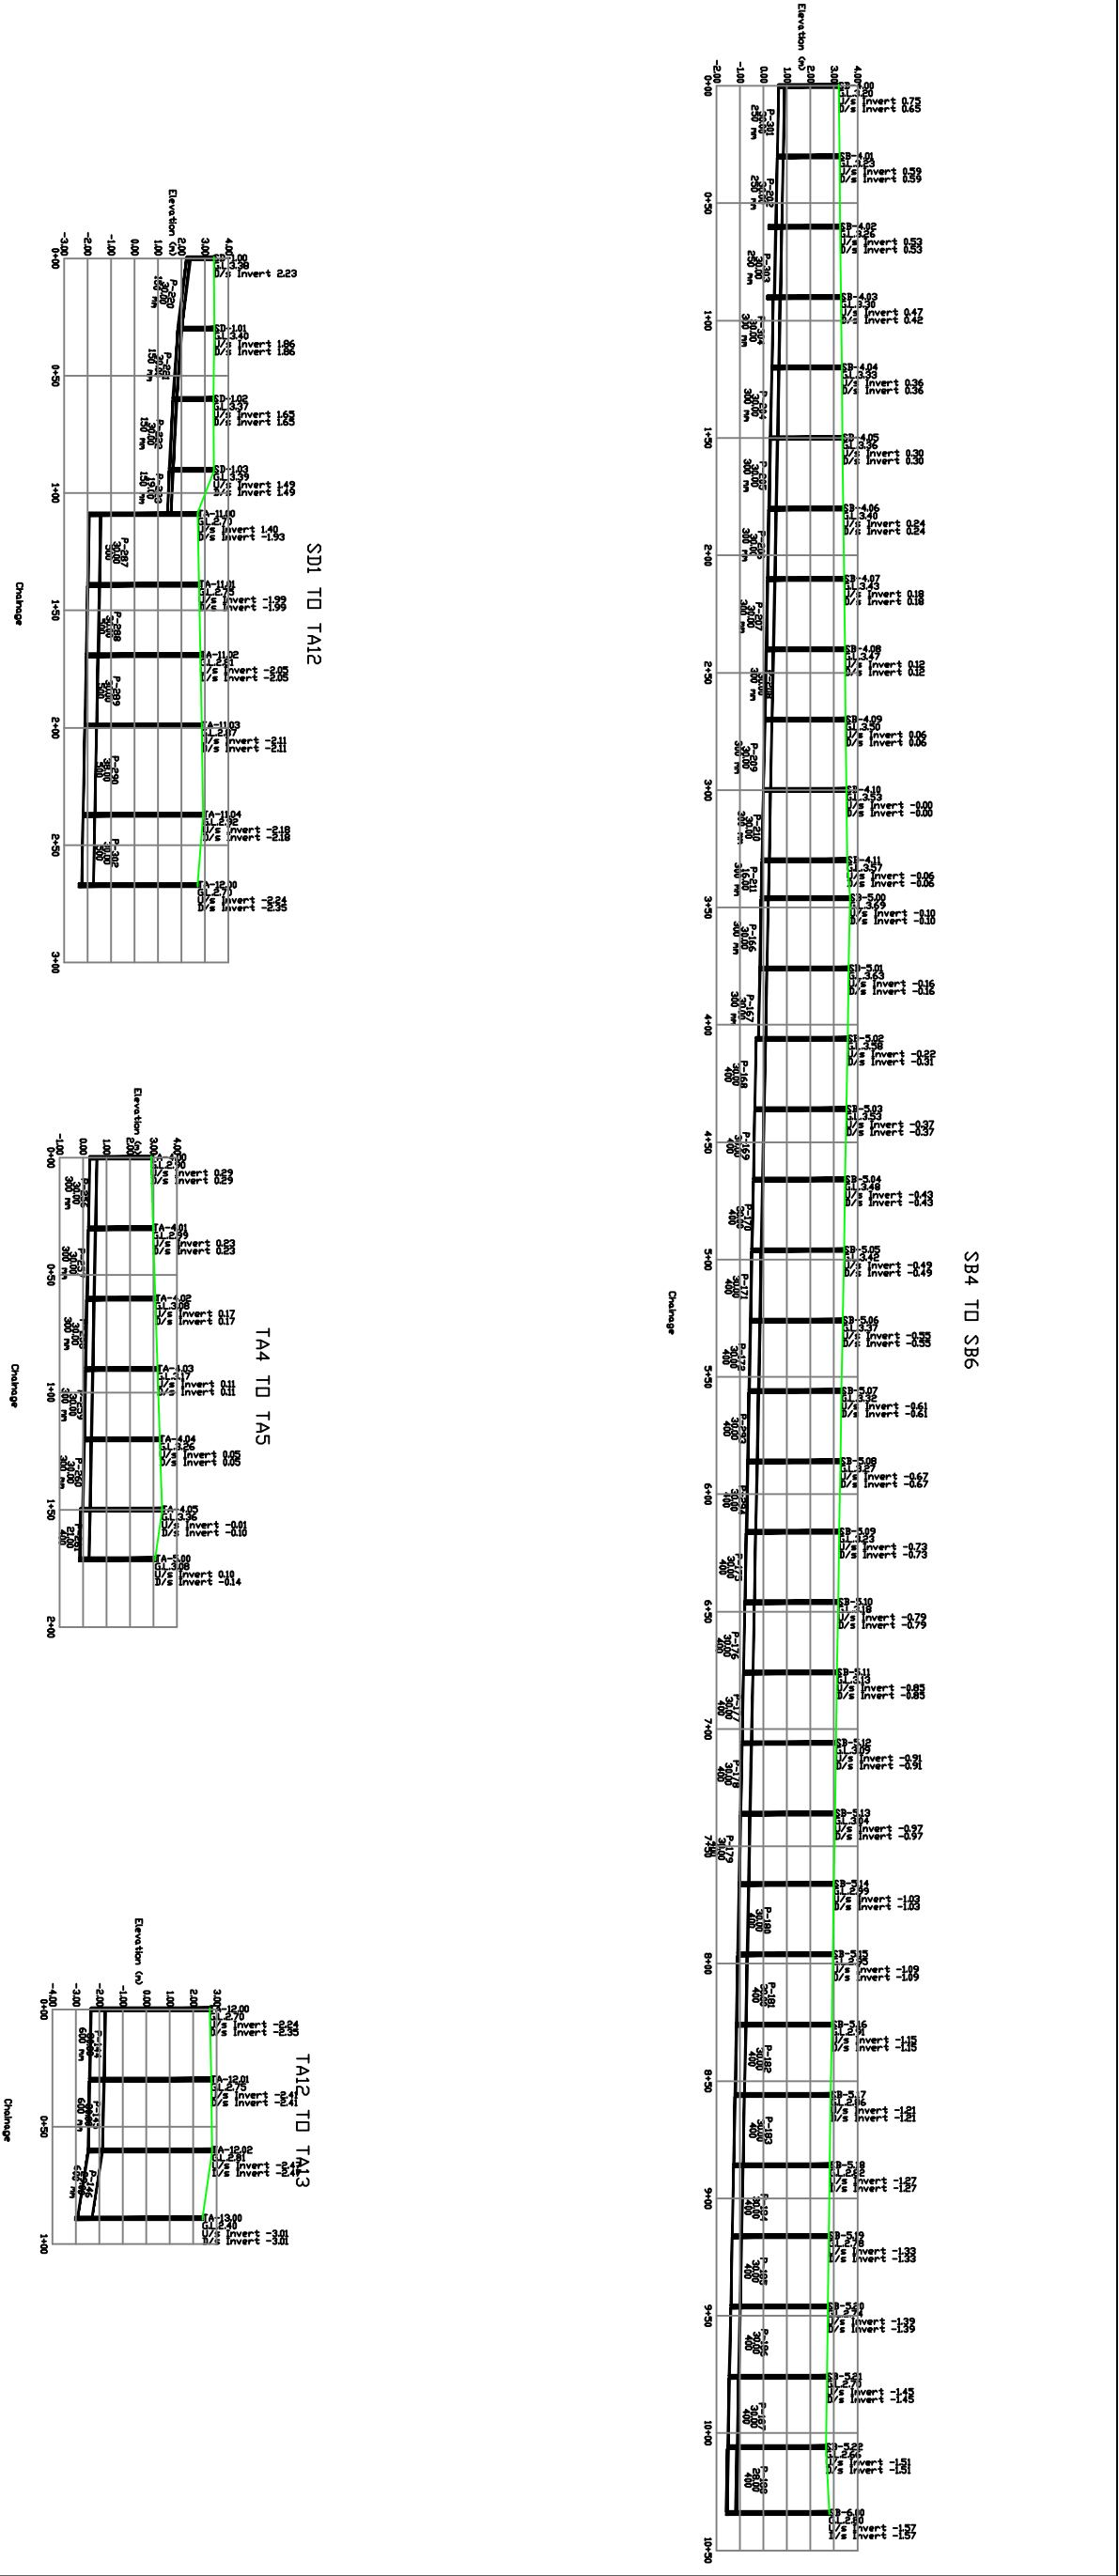

PROJECT: PROPOSED UNDERGROUND SEWERAGE SYSTEM

MIRA-BHYANDER MUNICIPAL CORPORATION

L-SECTION [ZONE-2 ]

TANDON & ASSOCIATES

3- BHIT APP., KALINA SANTACRUZ (EAST) MUMBAI

DRAWING NO.- 5 OF 9

20-10-2007

