
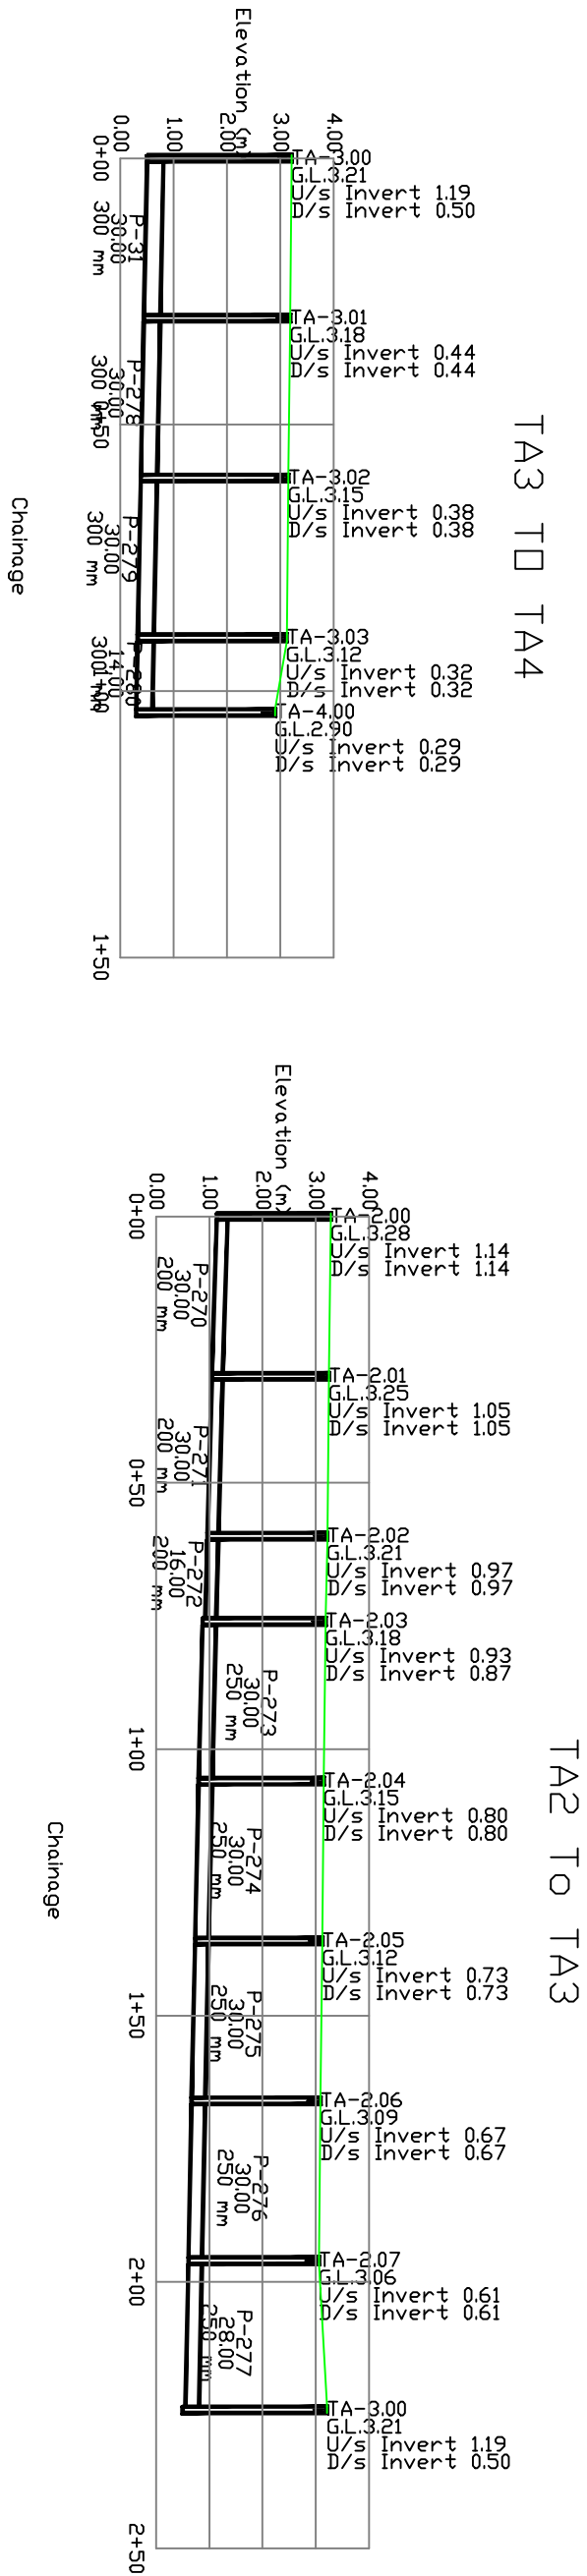


THIS DOCUMENT IS ISSUED ONLY FOR TENDERING PURPOSE AND IS INDICATIVE IN NATURE

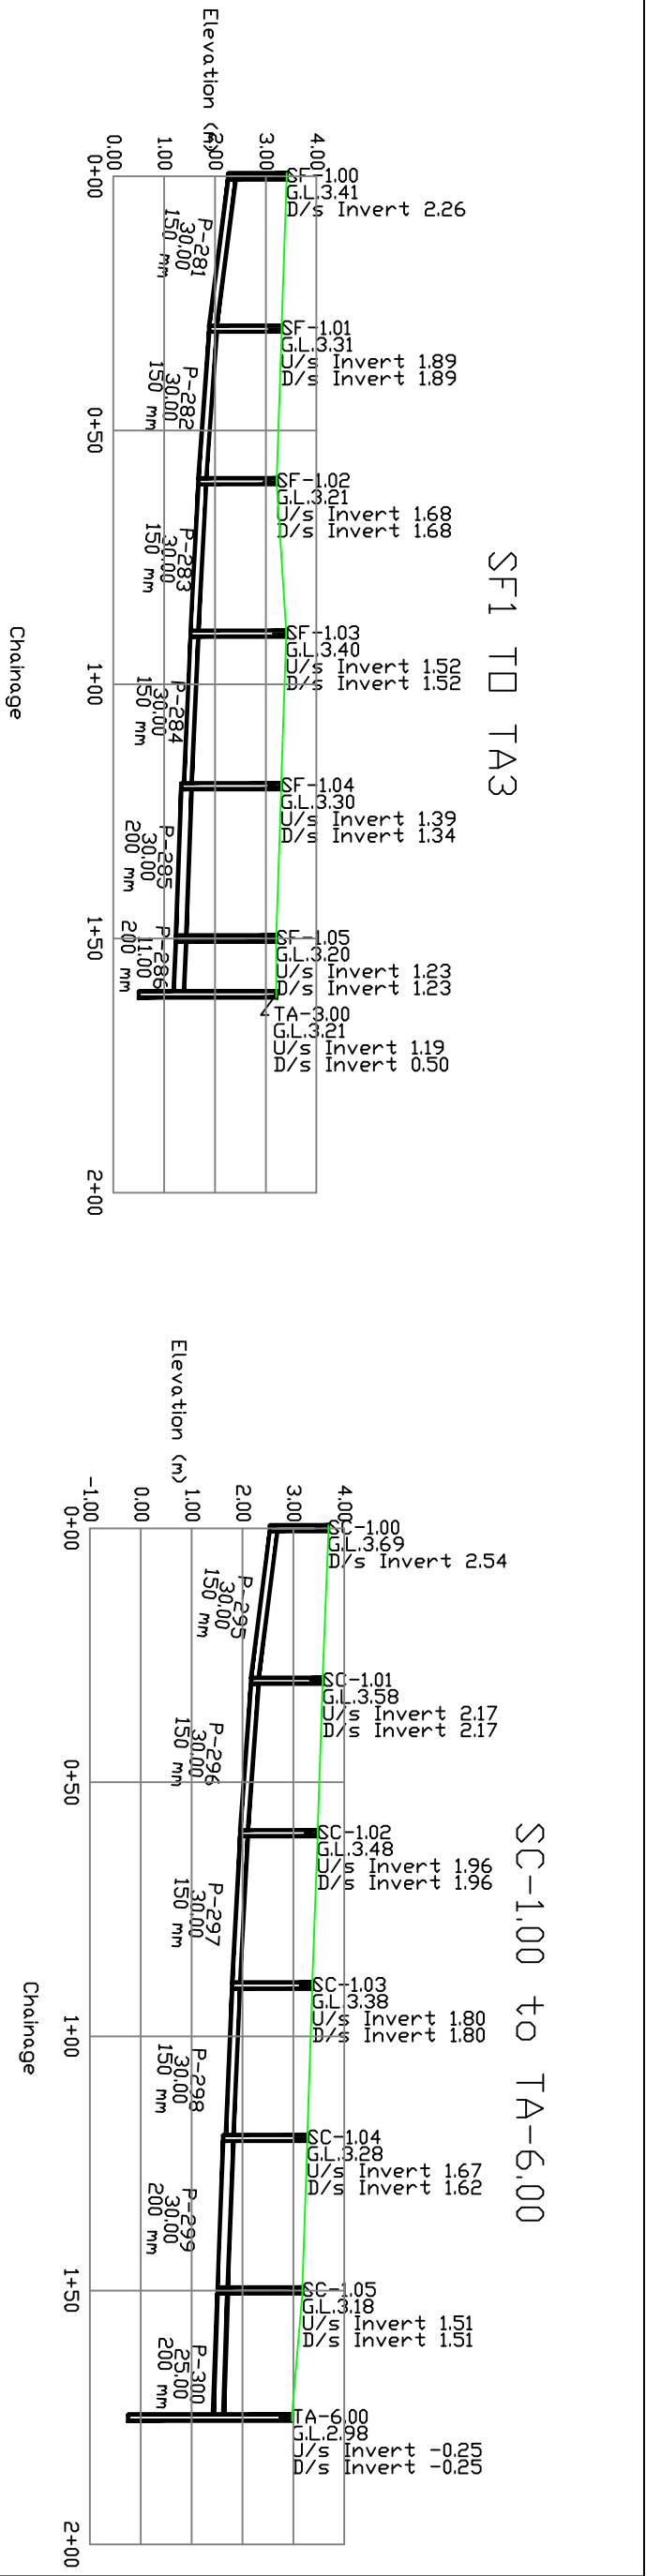

PROJECT: PROPOSED UNDERGROUND SEWERAGE SYSTEM

MIRA-BHYANDER MUNICIPAL CORPORATION

L-SECTION [ZONE-2]

TANDON & ASSOCIATES

3- BHIH APT., KALINA SANTACRUZ (EAST) MUMBAI

DRAWING NO. 6 OF 9

20-10-2007

