


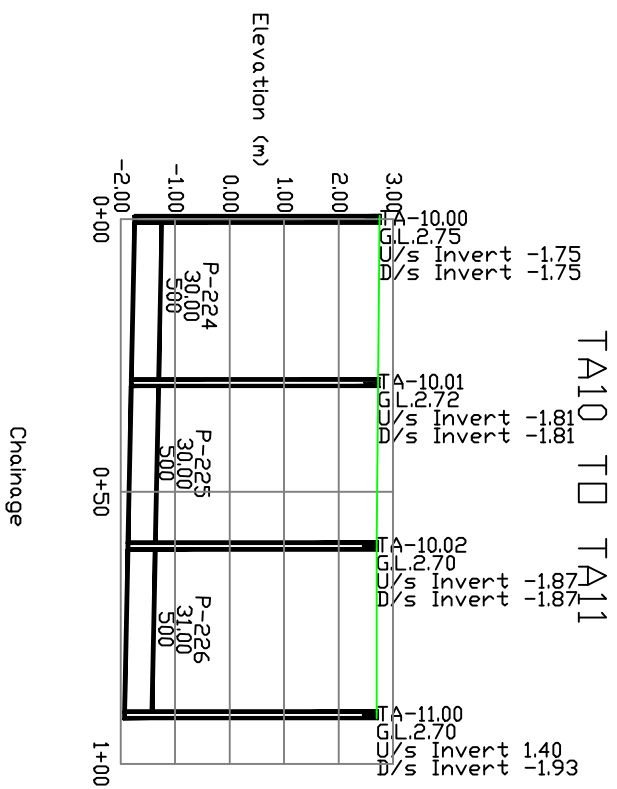


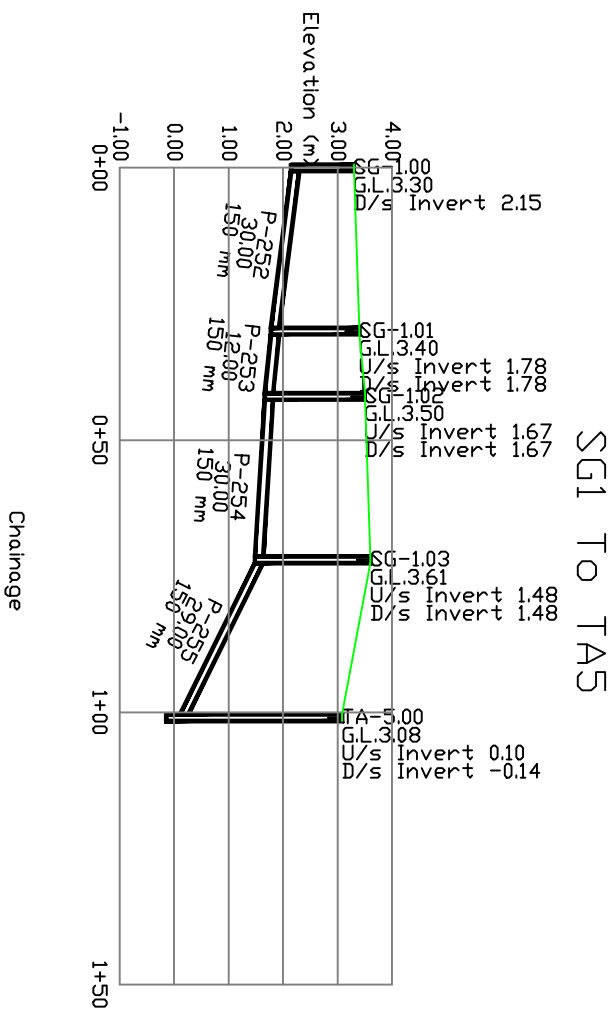

TAS TO TA 6

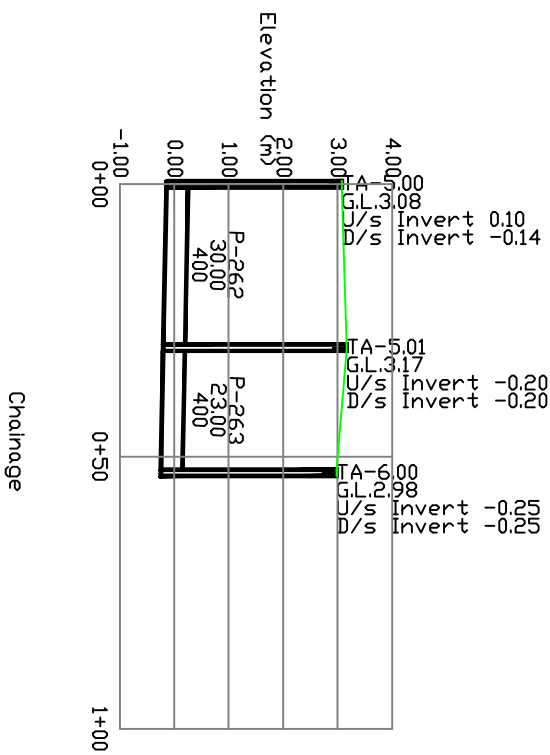

SA-6.00 to SA-7.00

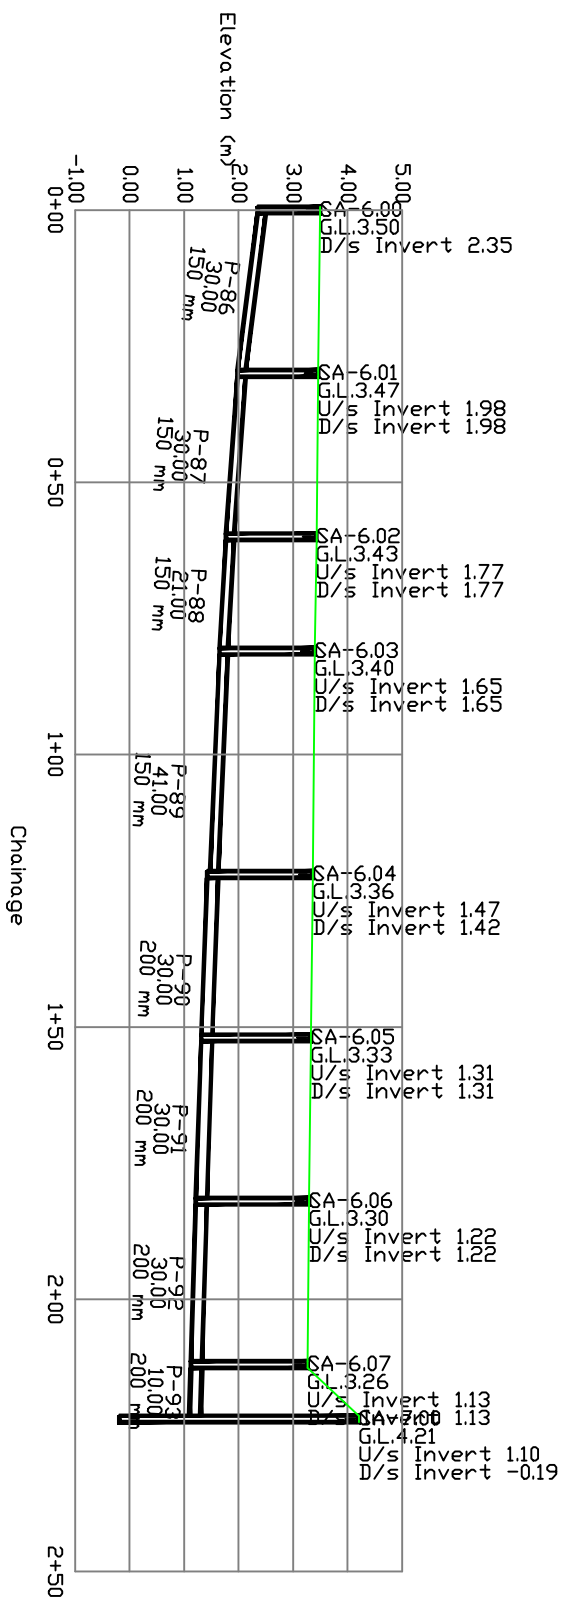

L-SECTION [ZONE-2 ]

PROJECT: PROPOSED UNDERGROUND SEWERAGE SYSTEM

MIRA-BHYANDER MUNICIPAL CORPORATION

TANDON & ASSOCIATES

3- BHBT APP., KALINA SANTACRUZ (EAST) MUMBAI

DRAWING NO.- 7 OF 9

20-10-2007

