
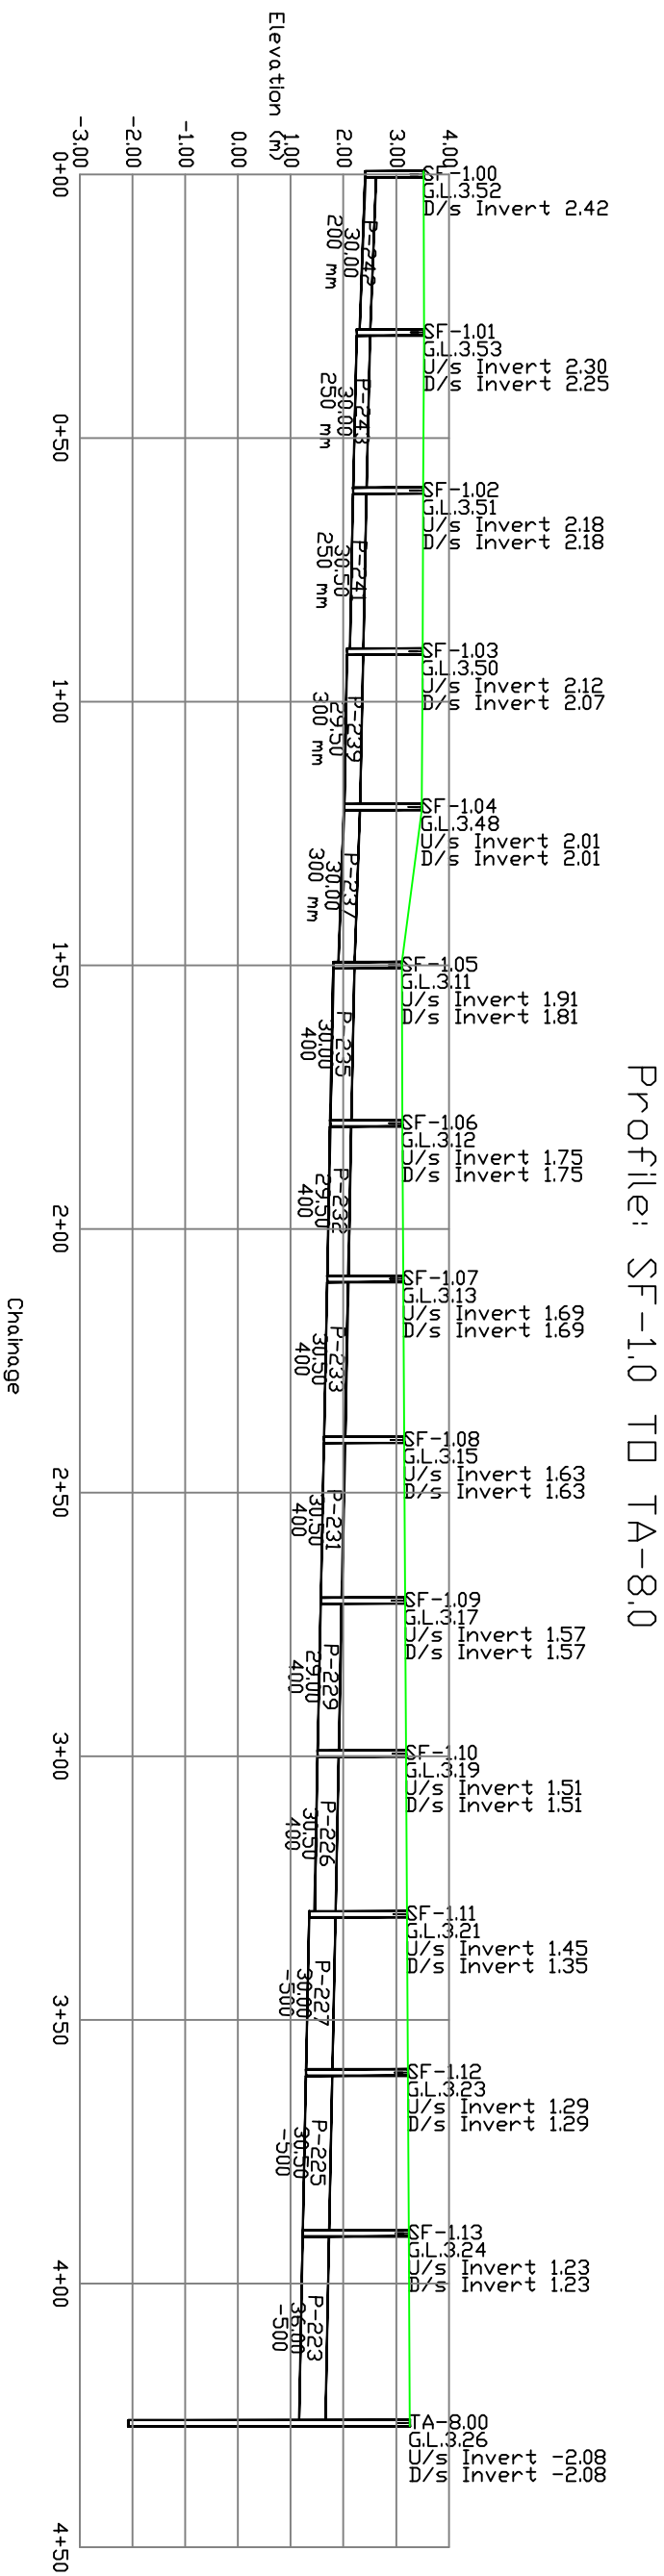
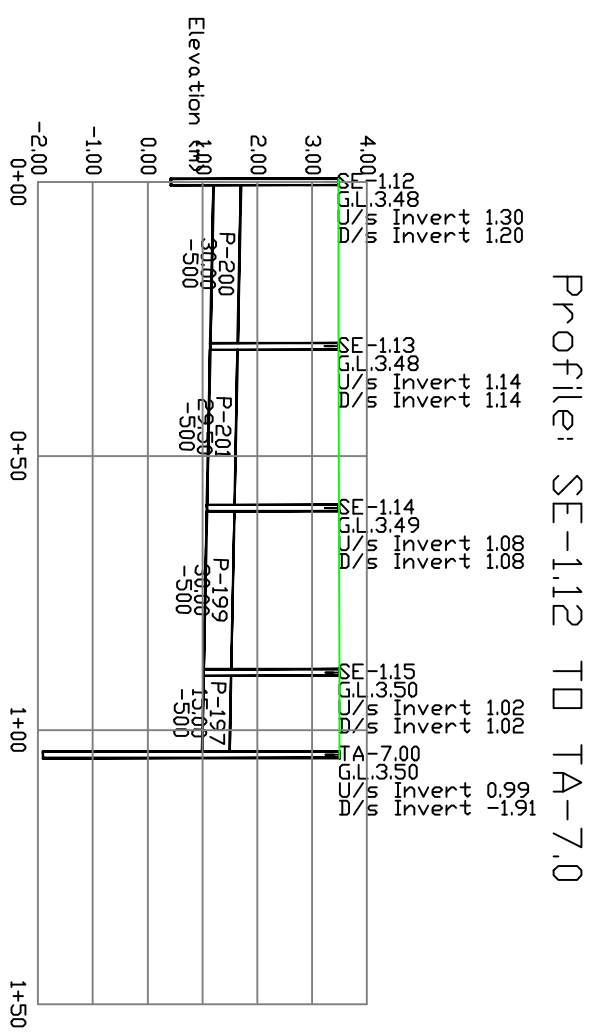


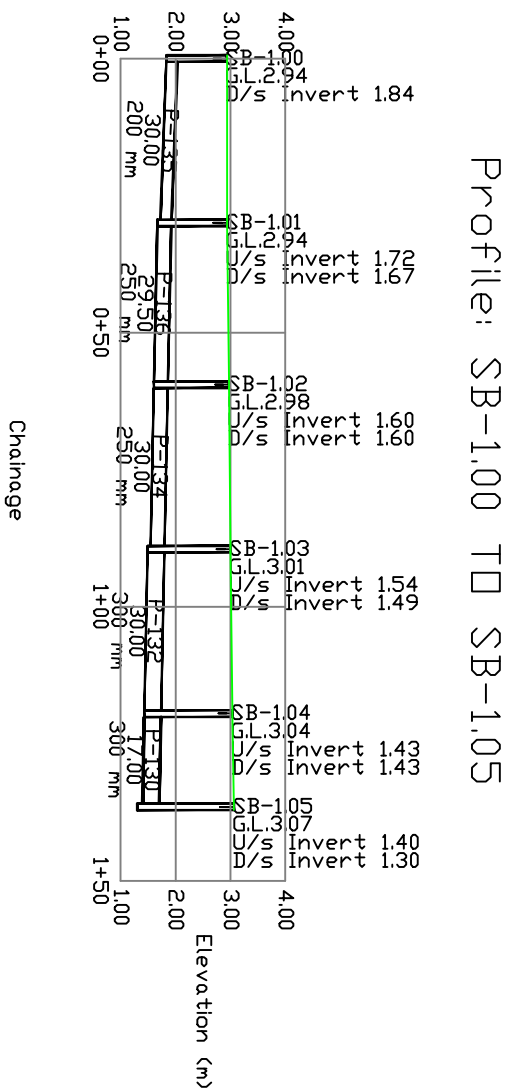

PROJECT: PROPOSED UNDERGROUND SEWERAGE SYSTEM

MIRA-BHYANDER MUNICIPAL CORPORATION

L-SECTION [ZONE-3 ]

TANDON & ASSOCIATES

3- BHIT APP, KALINA SANTACRUZ (EAST) MUMBAI

DRAWING NO. 1 OF 10

20-10-2007

