
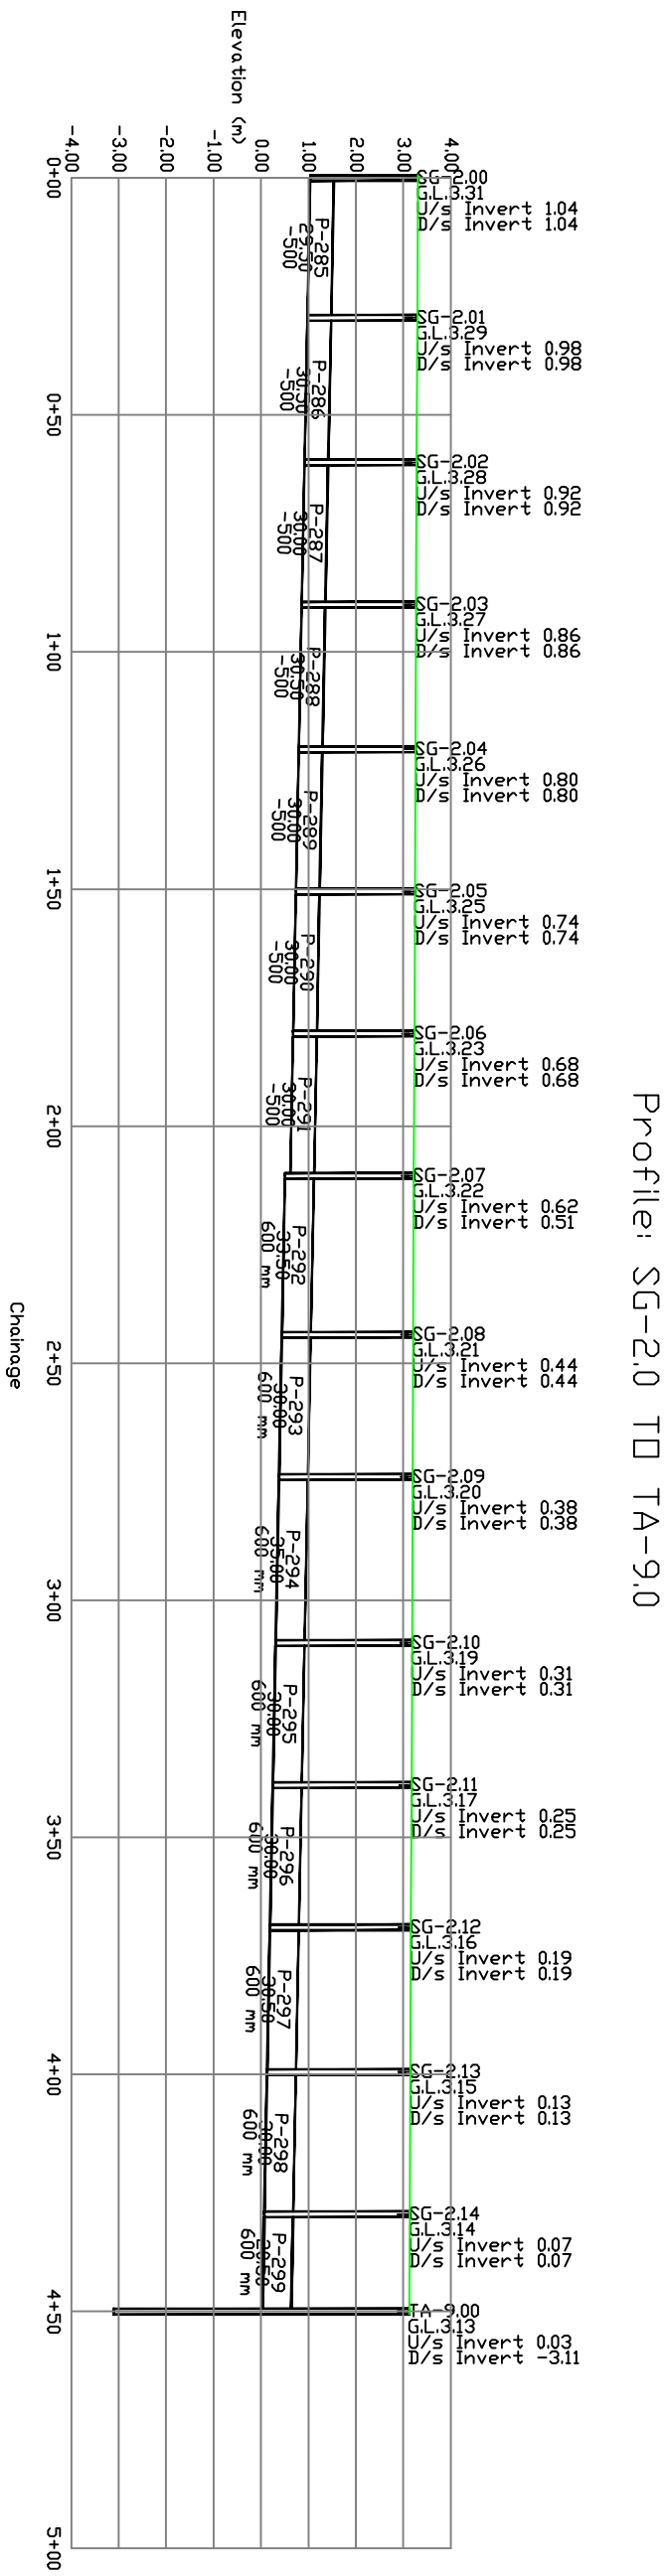


THIS DOCUMENT IS ISSUED ONLY FOR TENDERING PURPOSE AND IS INDICATIVE IN NATURE

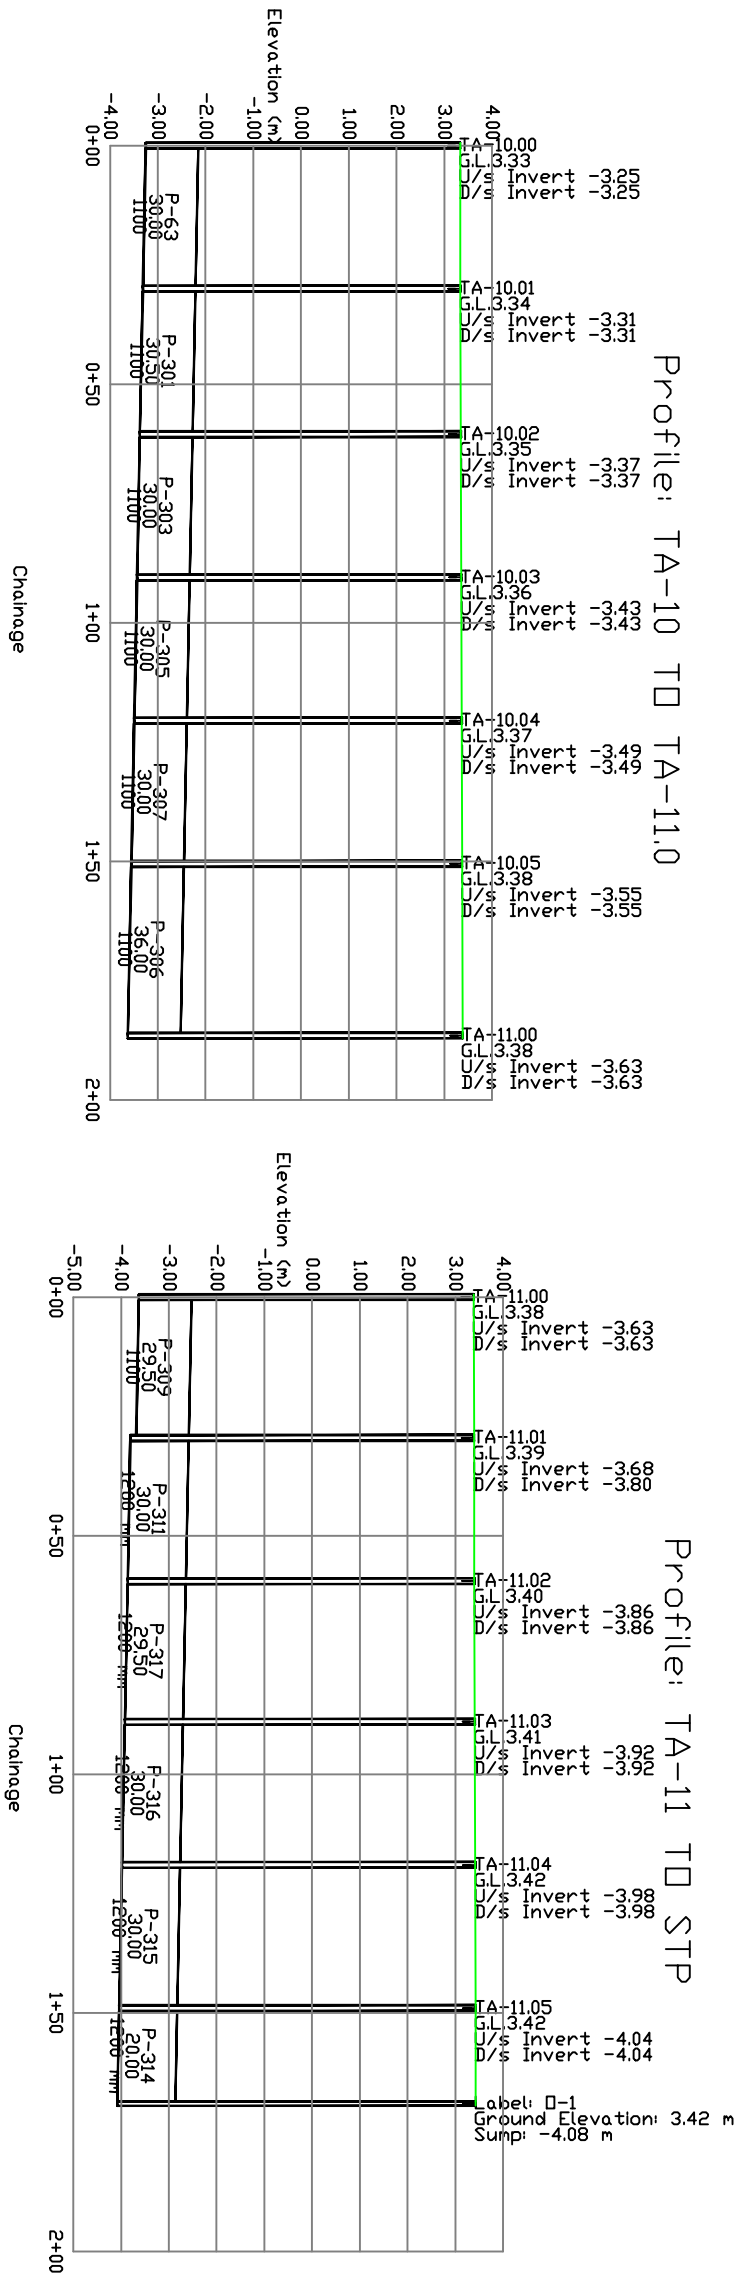

L-SECTION [ZONE-3 ]

PROJECT: PROPOSED UNDERGROUND SEWERAGE SYSTEM

MIRA-BHYANDER MUNICIPAL CORPORATION

TANDON & ASSOCIATES

3- BHIT APP., KALINA SANTACRUZ (EAST) MUMBAI

DRAWING NO.- 2 OF 10

20-10-2007

