

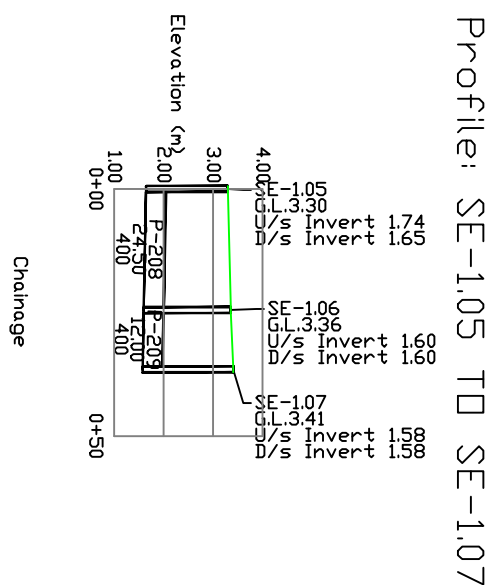
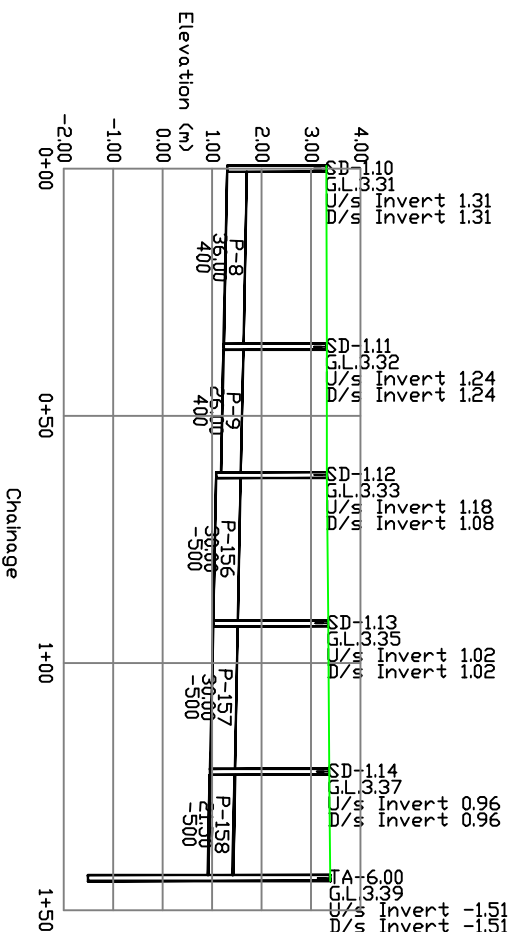


THIS DOCUMENT IS ISSUED ONLY FOR TENDERING PURPOSE AND IS INDICATIVE IN NATURE

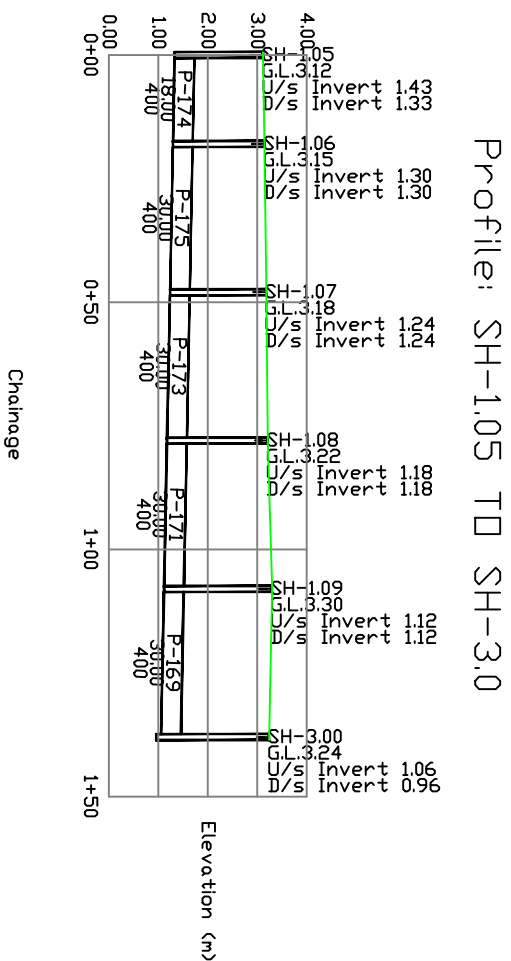

Profile: SG-1.0 TD SG-2.0

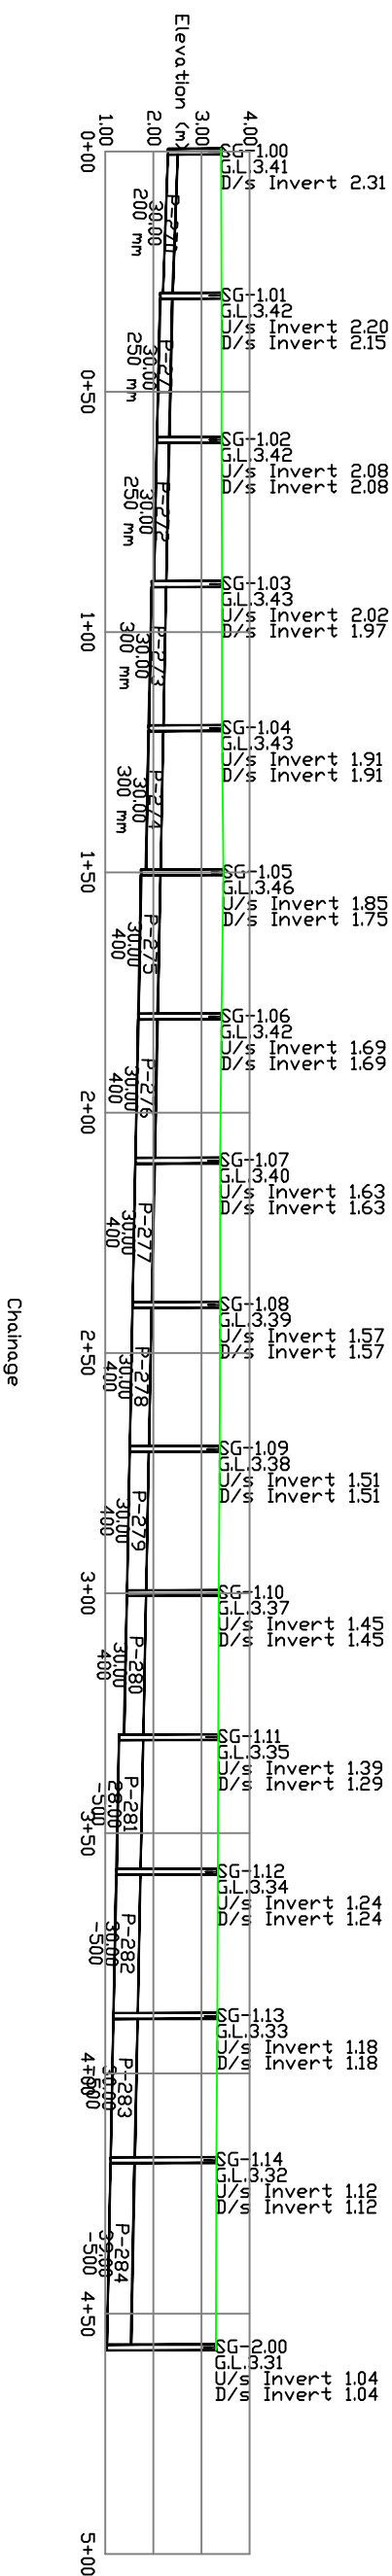

PROJECT: PROPOSED UNDERGROUND SEWERAGE SYSTEM

MIRA-BHYANDER MUNICIPAL CORPORATION

L-SECTION [ZONE-3 ]

TANDON & ASSOCIATES

3- BHBT APP., KALINA SANTACRUZ (EAST) MUMBAI

DRAWING NO.- 4 OF 10

20-10-2007

