




Profile: SB-1.06 TD TA-4.0

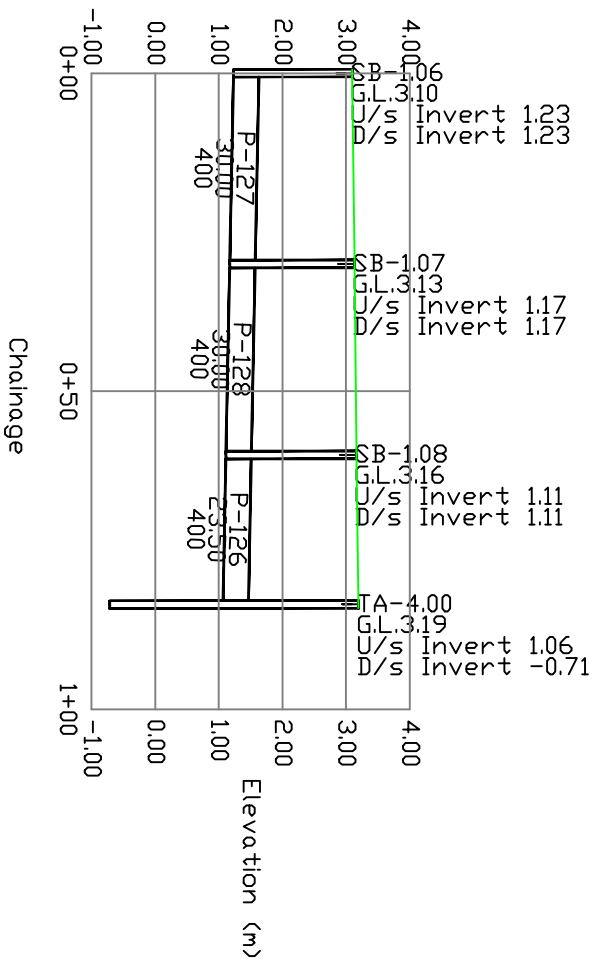


Profile: SB-1.05 TD SB-1.06

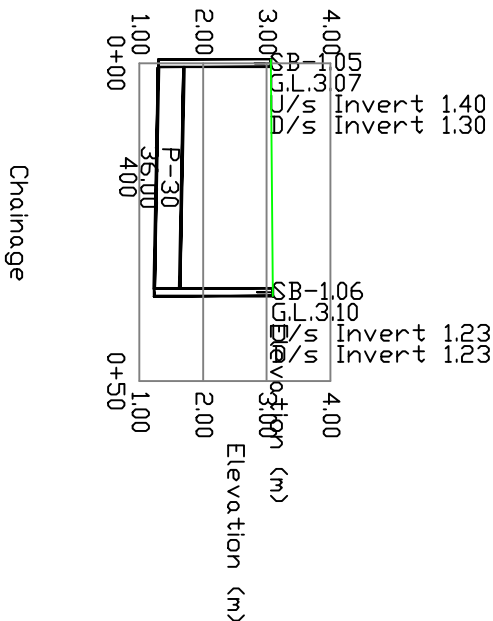

Profile: SE-1.0 TD SE-1.05

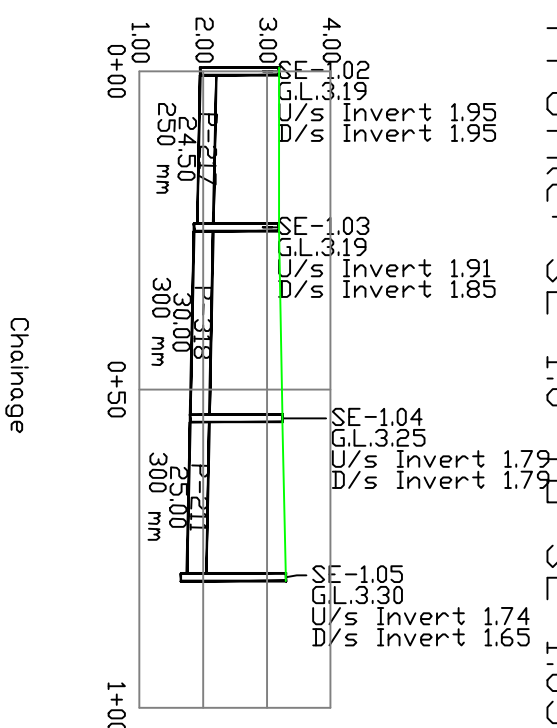

Profile: SD-1.0 TD SD-1.10

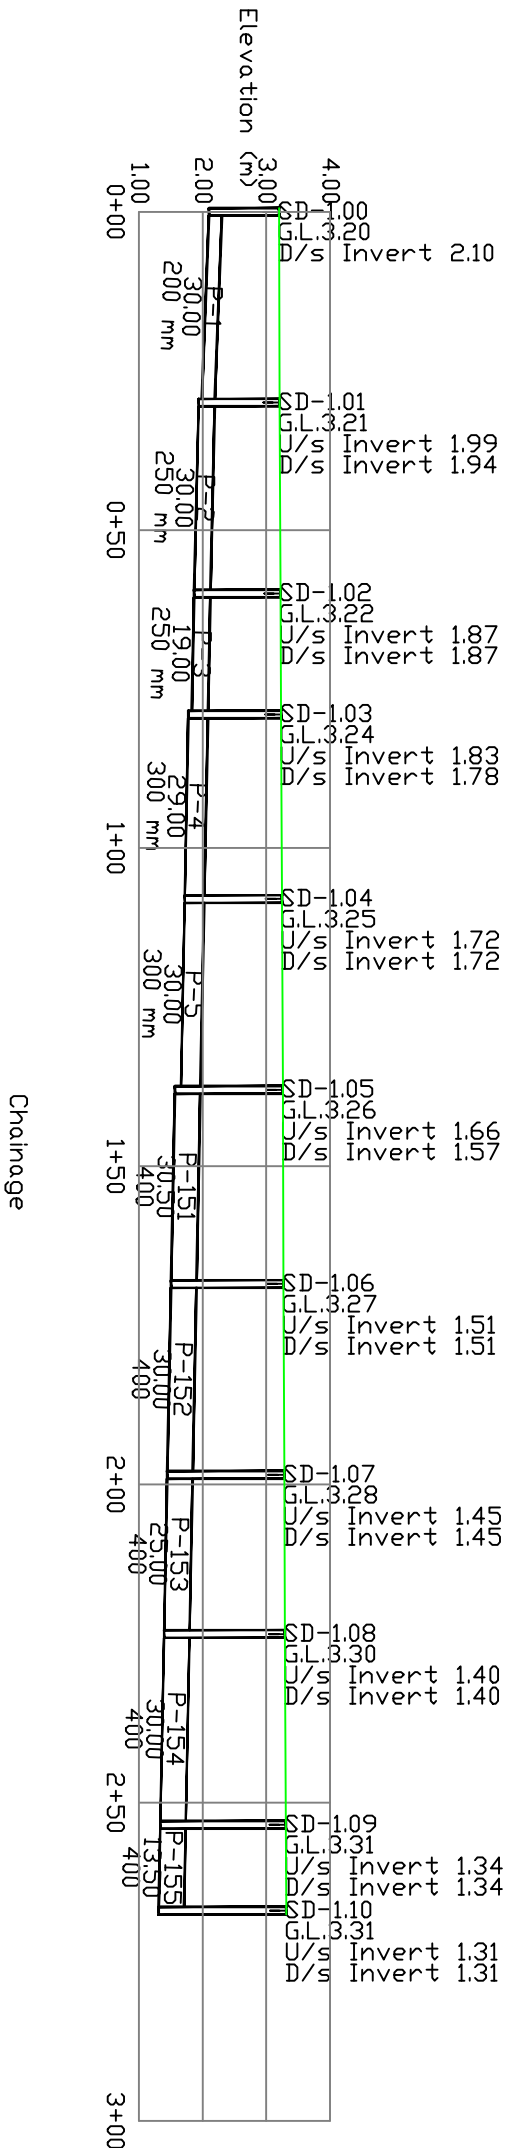

PROJECT: PROPOSED UNDERGROUND SEWERAGE SYSTEM
MIRA-BHYANDER MUNICIPAL CORPORATION

L-SECTION [ZONE-3]

TANDON & ASSOCIATES

3- BHIT APP., KALINA SANTAPUR (EAST) MUMBAI

DRAWING NO. 5 OF 10 20-10-2007

