



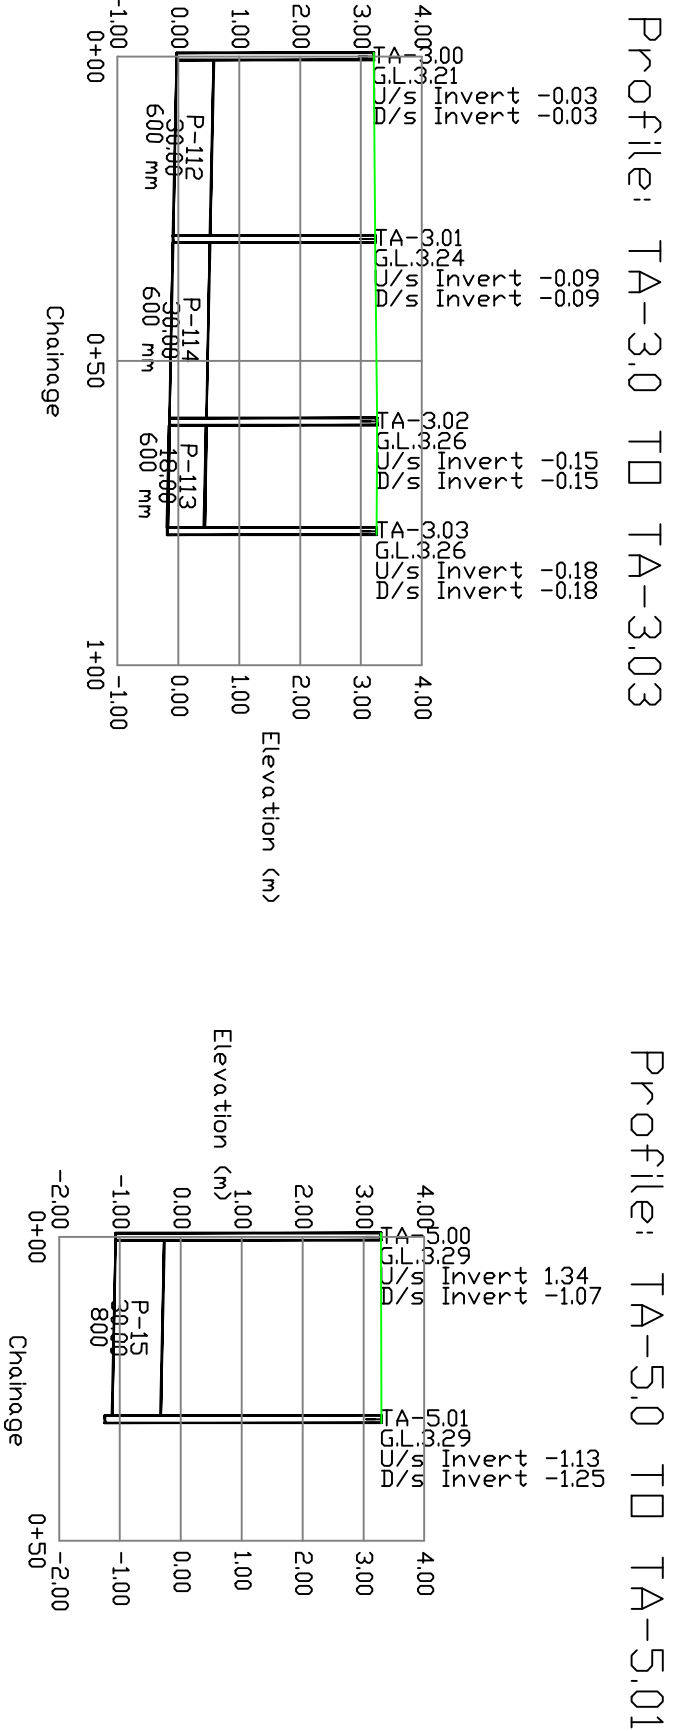

Profile: TA-3.03 TD TA-4.0

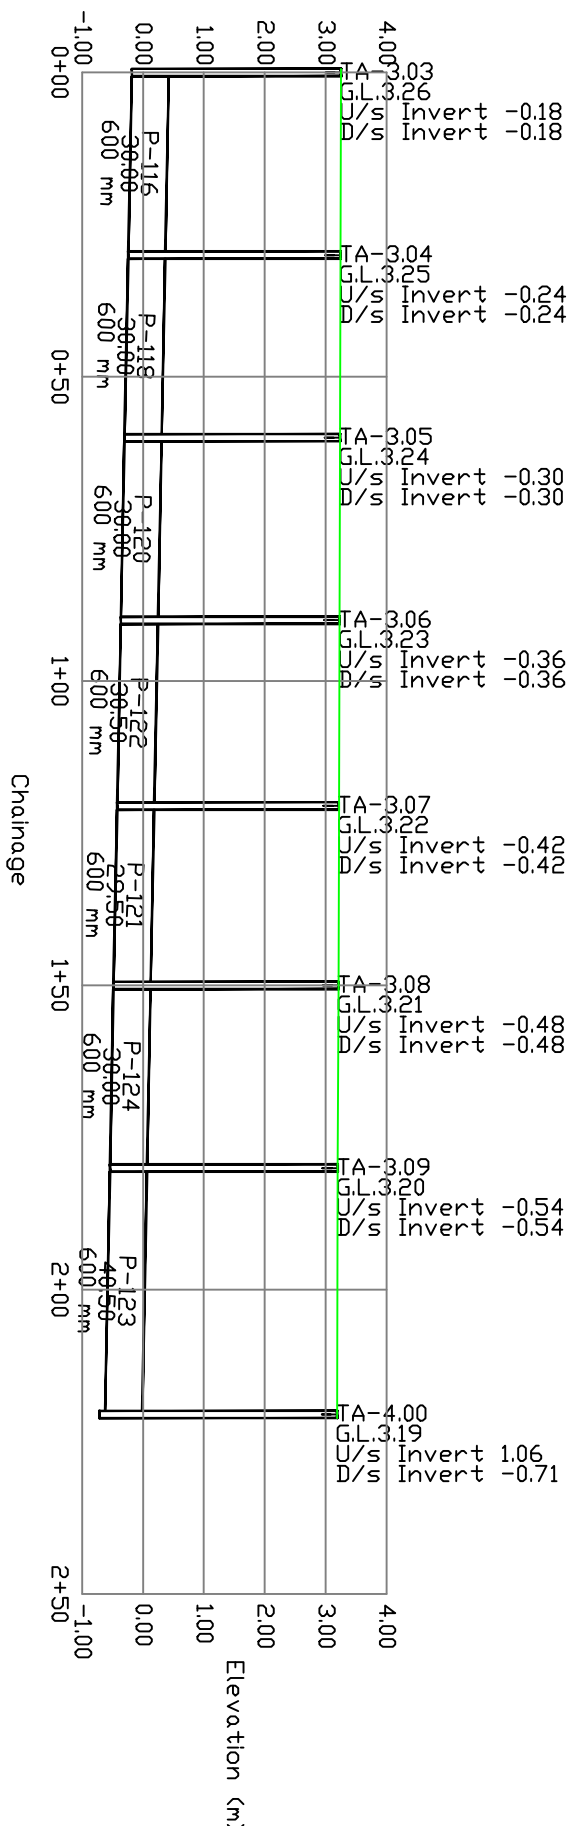

PROJECT: PROPOSED UNDERGROUND SEWERAGE SYSTEM

MIRA-BHYANDER MUNICIPAL CORPORATION

L-SECTION [ZONE-3 ]

TANDON & ASSOCIATES

3- BHIT APP., KALINA SANTACRUZ (EAST) MUMBAI

DRAWING NO.- 6 OF 10

20-10-2007

