

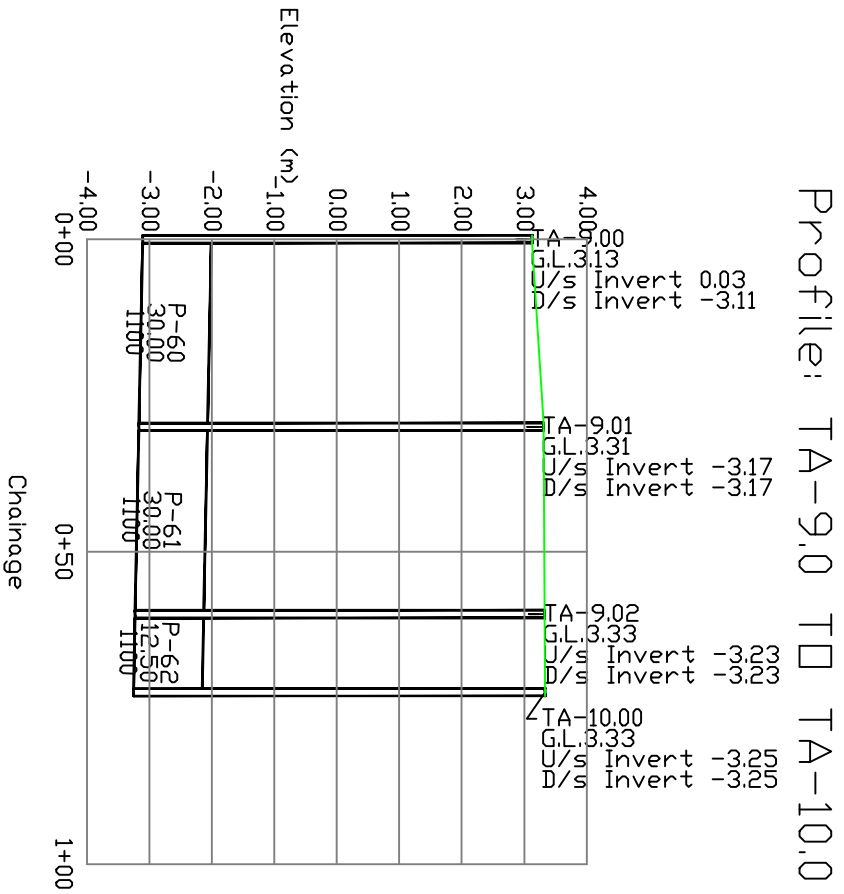


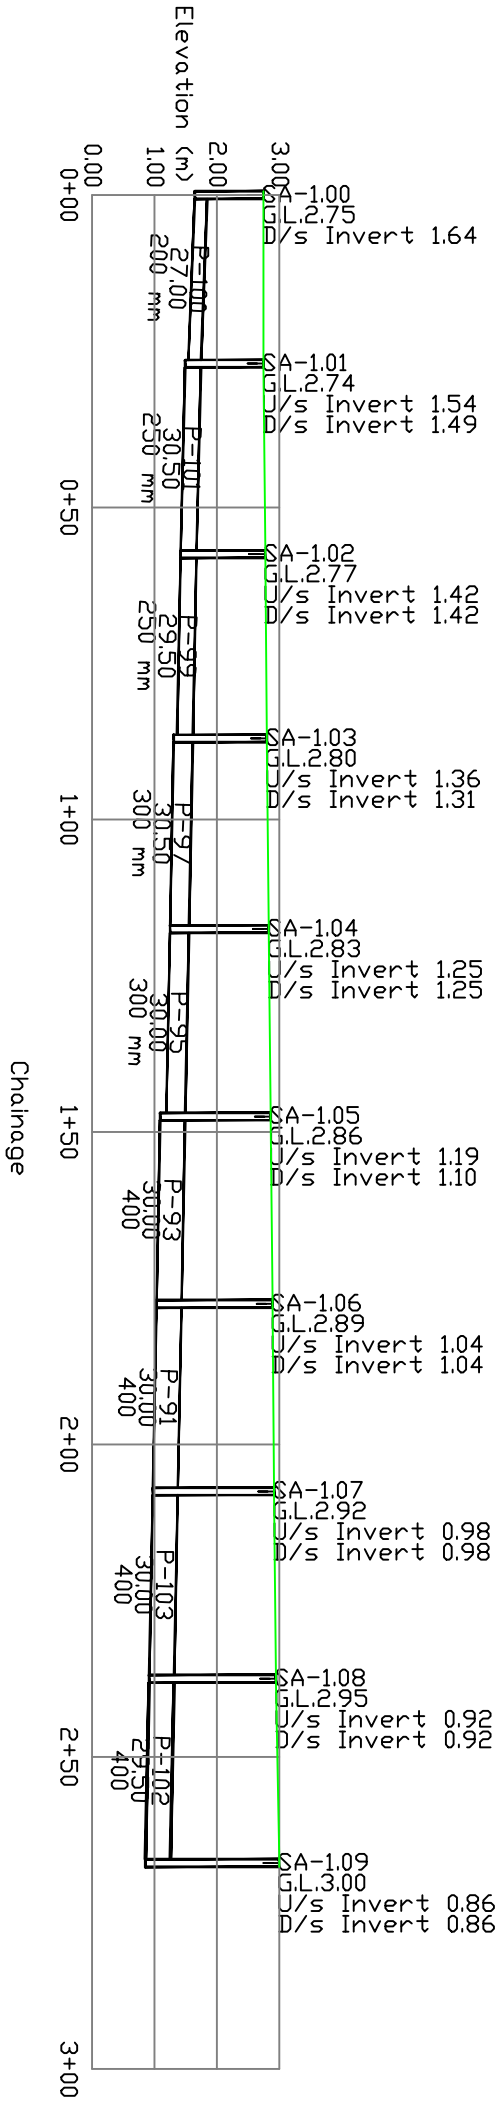

SA-5.0 to SA3.0

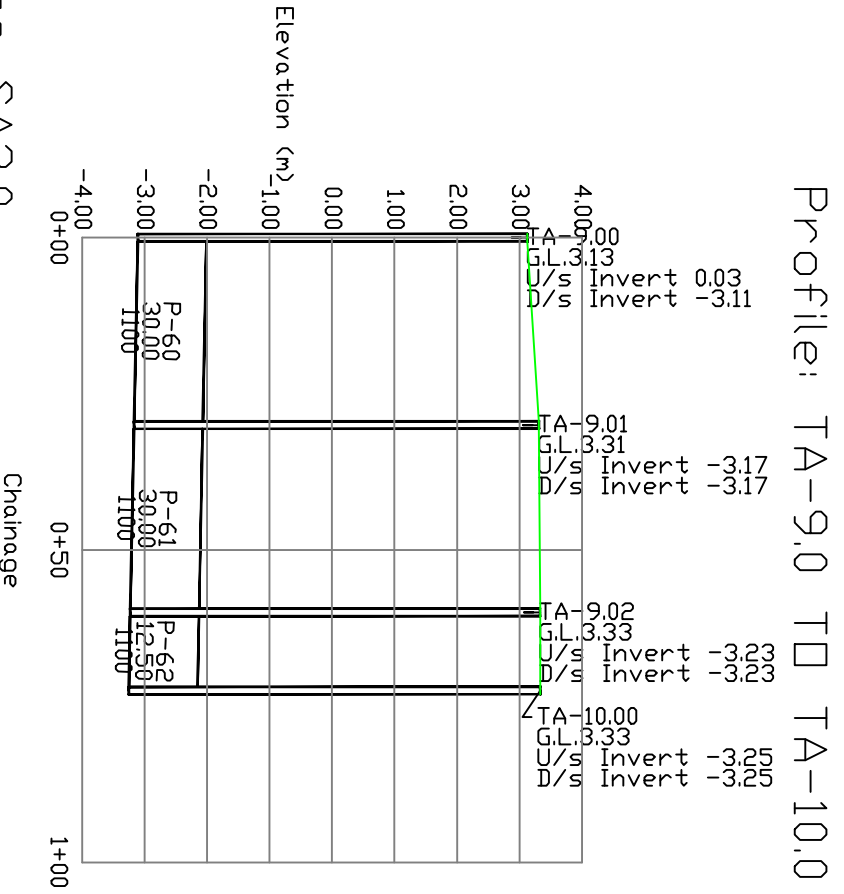

L-SECTION [ZONE-3 ]

PROJECT: PROPOSED UNDERGROUND SEWERAGE SYSTEM

MIRA-BHYANDER MUNICIPAL CORPORATION

TANDON & ASSOCIATES

3- BHIH APF, KALINA SANTACRUZ (EAST) MUMBAI

DRAWING NO. 7 OF 10

20-10-2007

