



THIS DOCUMENT IS ISSUED ONLY FOR TENDERING PURPOSE AND IS INDICATIVE IN NATURE


Profile: SC-1.00 TD SC-1.04

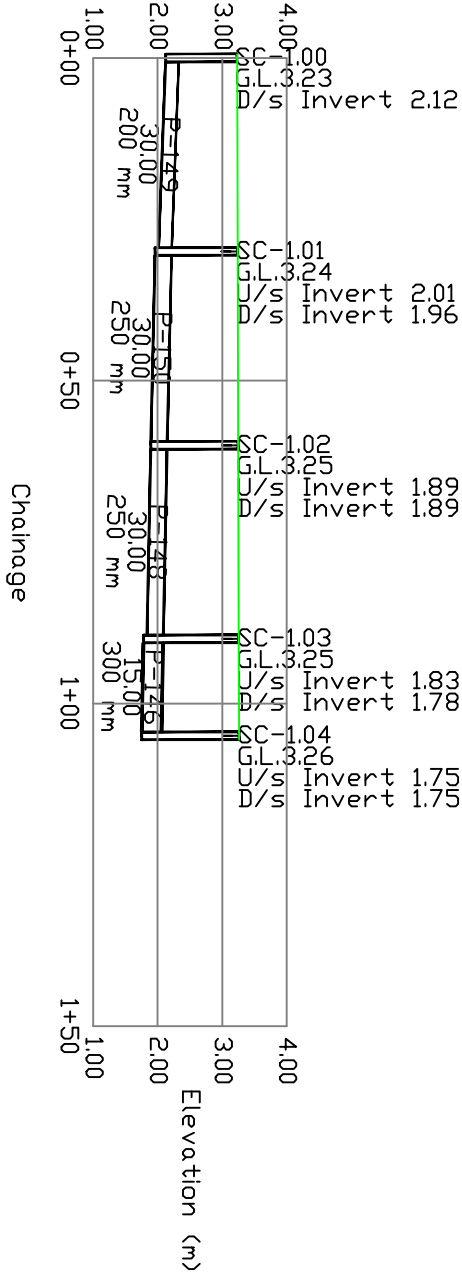


Profile: SH-1.01 TD SH-1.05

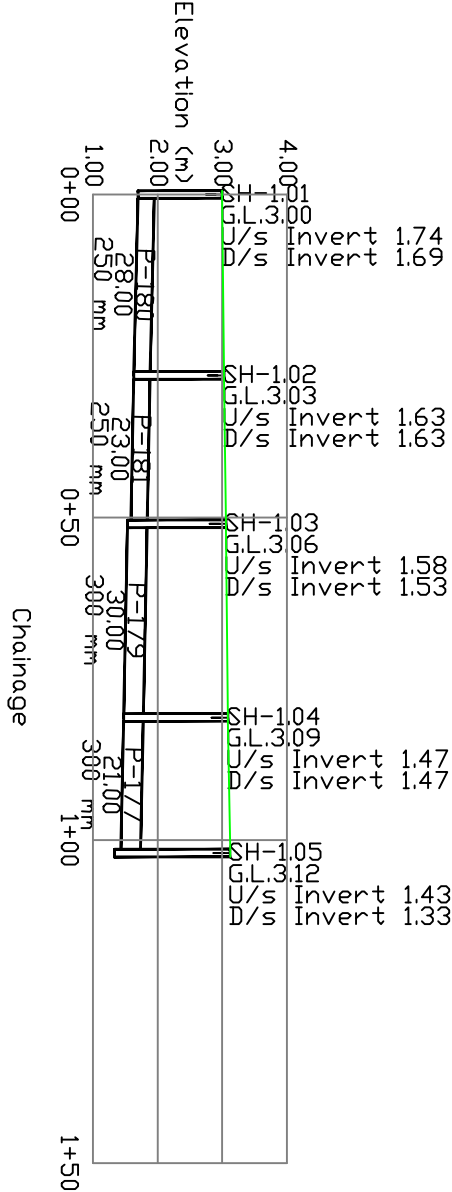

Profile: TA-6.0 TD TA-7.0

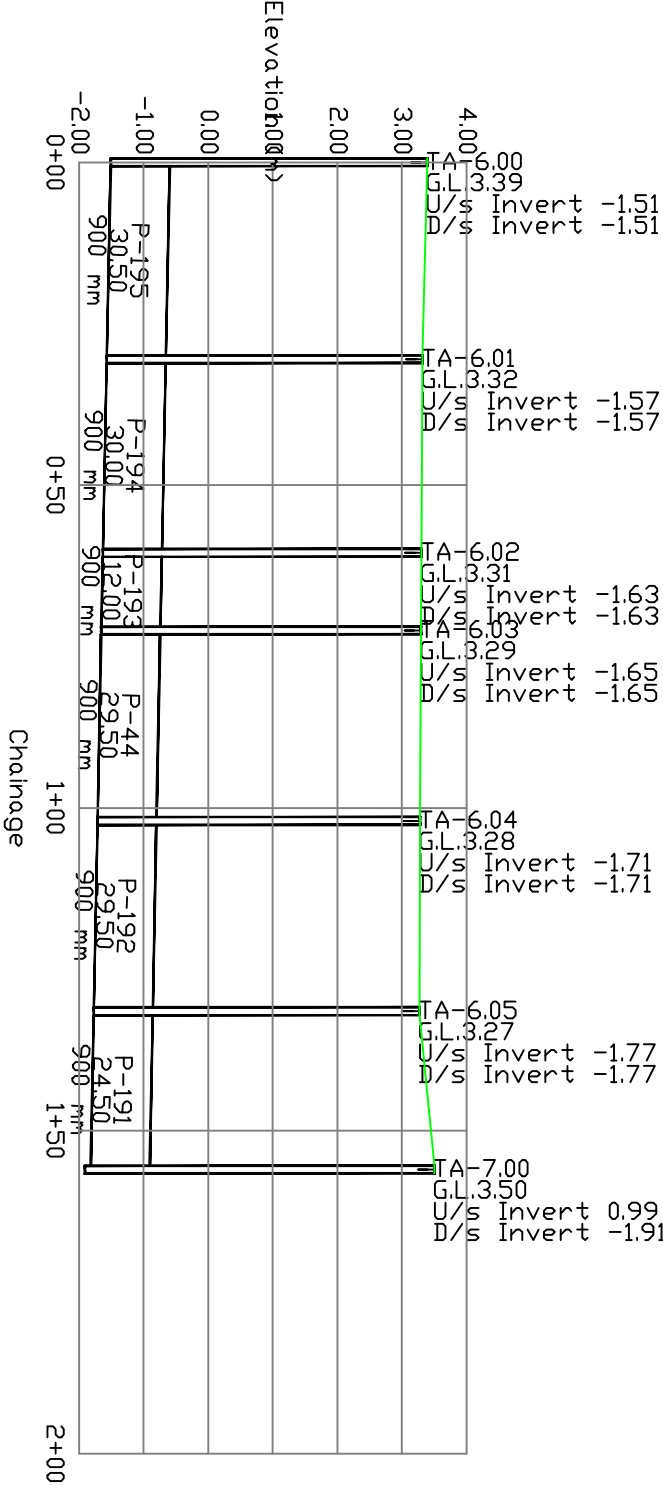

Profile: TA-5.01 TD TA-6.0

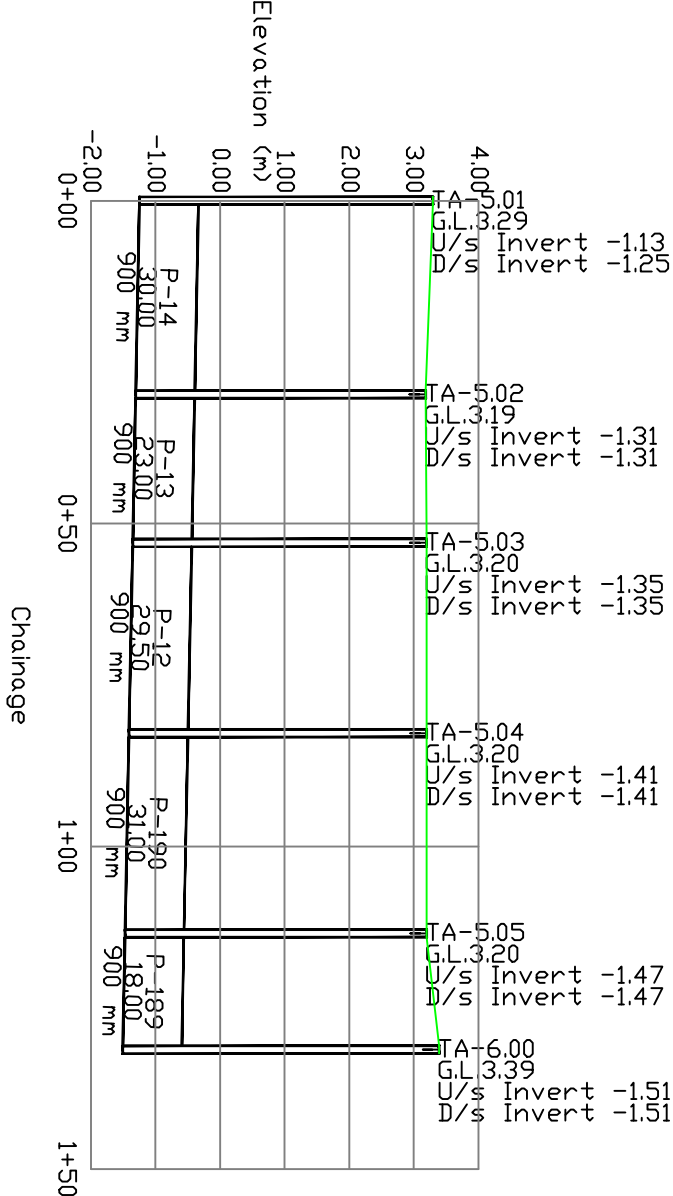

PROJECT: PROPOSED UNDERGROUND SEWERAGE SYSTEM

MIRA-BHYANDER MUNICIPAL CORPORATION

L-SECTION [ZONE-3 ]

TANDON & ASSOCIATES

3- BHIT APP., KALINA SANTAPUR (EAST) MUMBAI

DRAWING NO. 9 OF 10

20-10-2007

