



Profile: SG-2 TO TB-3

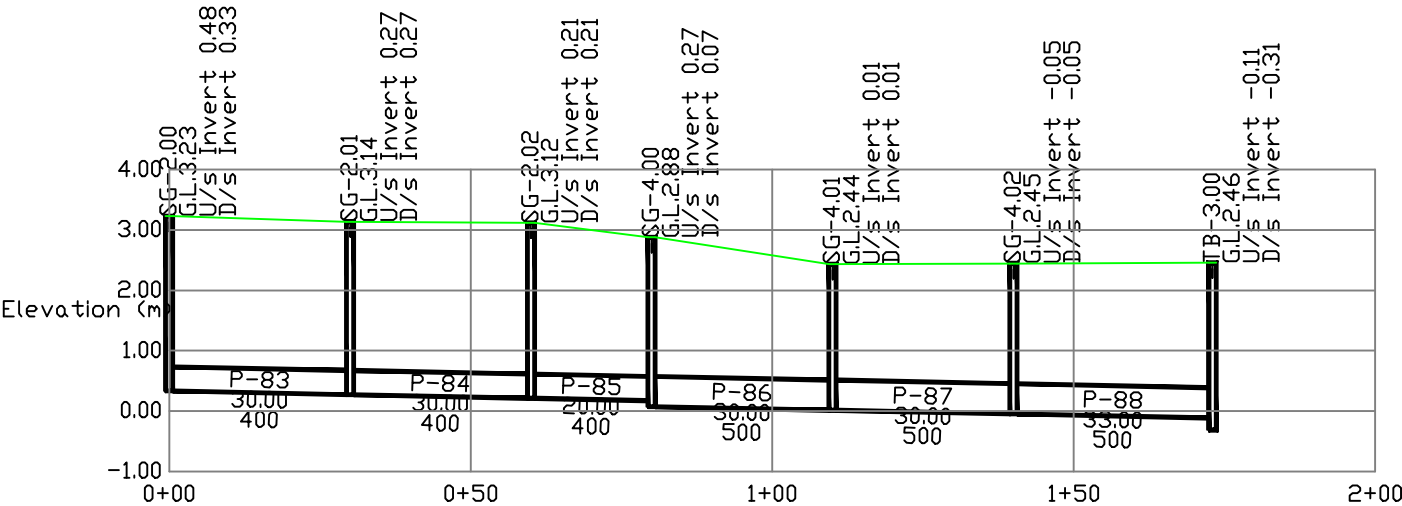


Chainage

Profile: SA-2 TO SA-3

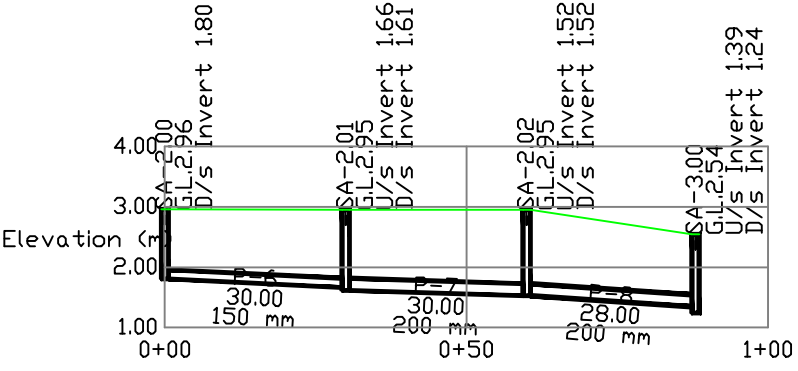


Chainage

Profile: SA-4 TO TA-2

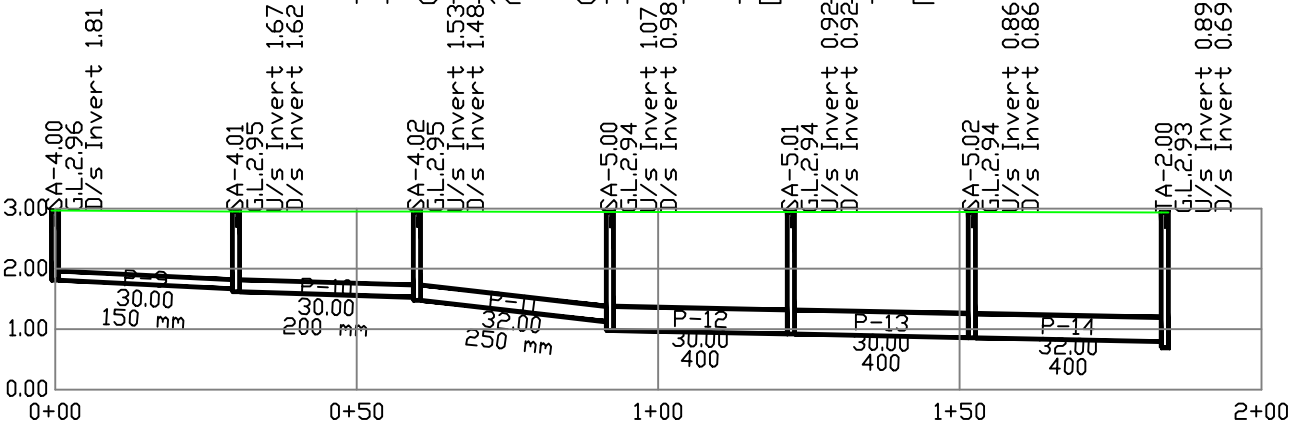

Chainage

Profile: TB-2 TO TB-3

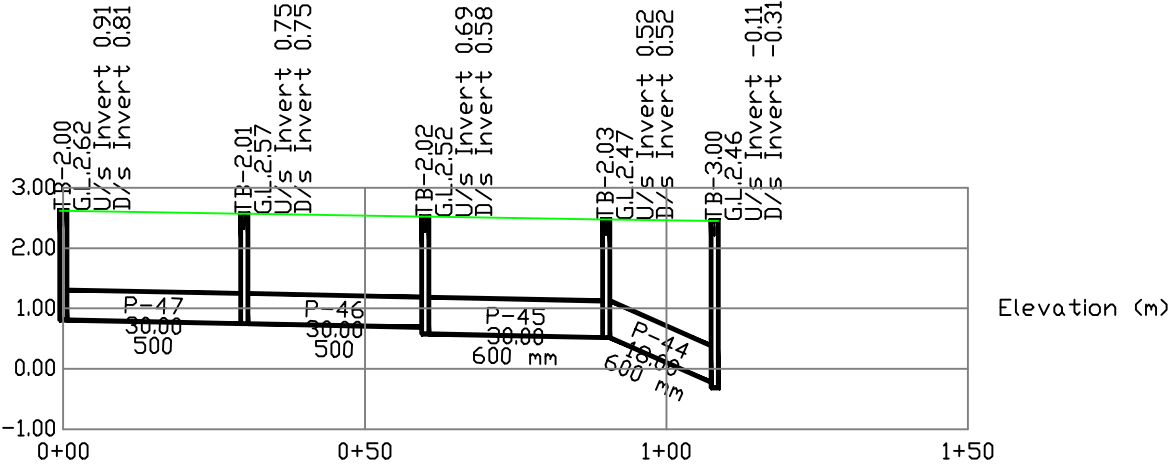

Chainage

PROJECT: PROPOSED UNDERGROUND SEWERAGE SYSTEM
MIRA-BHYANDER MUNICIPAL CORPORATION

L-SECTION [ZONE- 4]

TANDON & ASSOCIATES

3- RDHIT APP., KALINA SANTACRUZ (EAST) MUMBAI

DRAWING NO- 7 OF 7

30-10-2007

