



THIS DOCUMENT IS ISSUED ONLY FOR TENDERING PURPOSE AND IS INDICATIVE IN NATURE


Profile: SH-7 TO SH-10

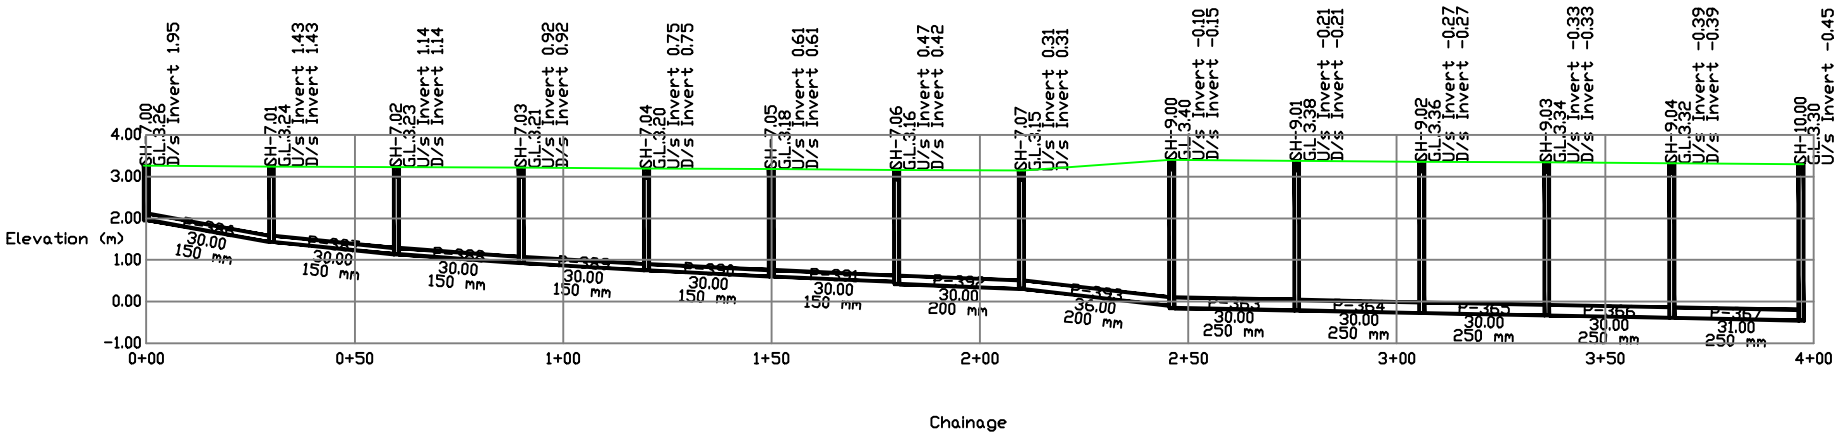


Profile: SI-6 TO SI-7

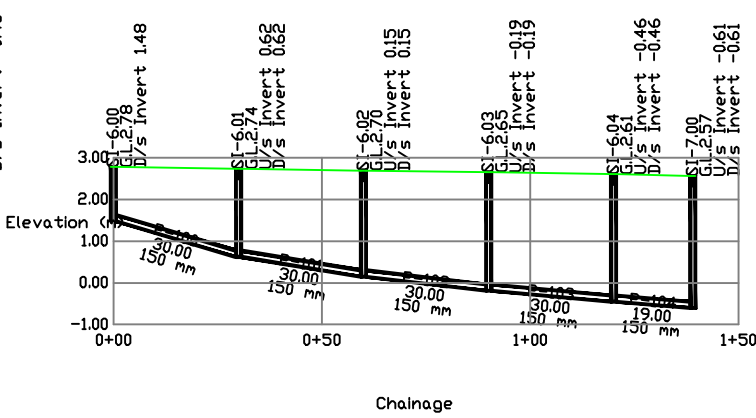

Profile: SD-1 TO TB-3

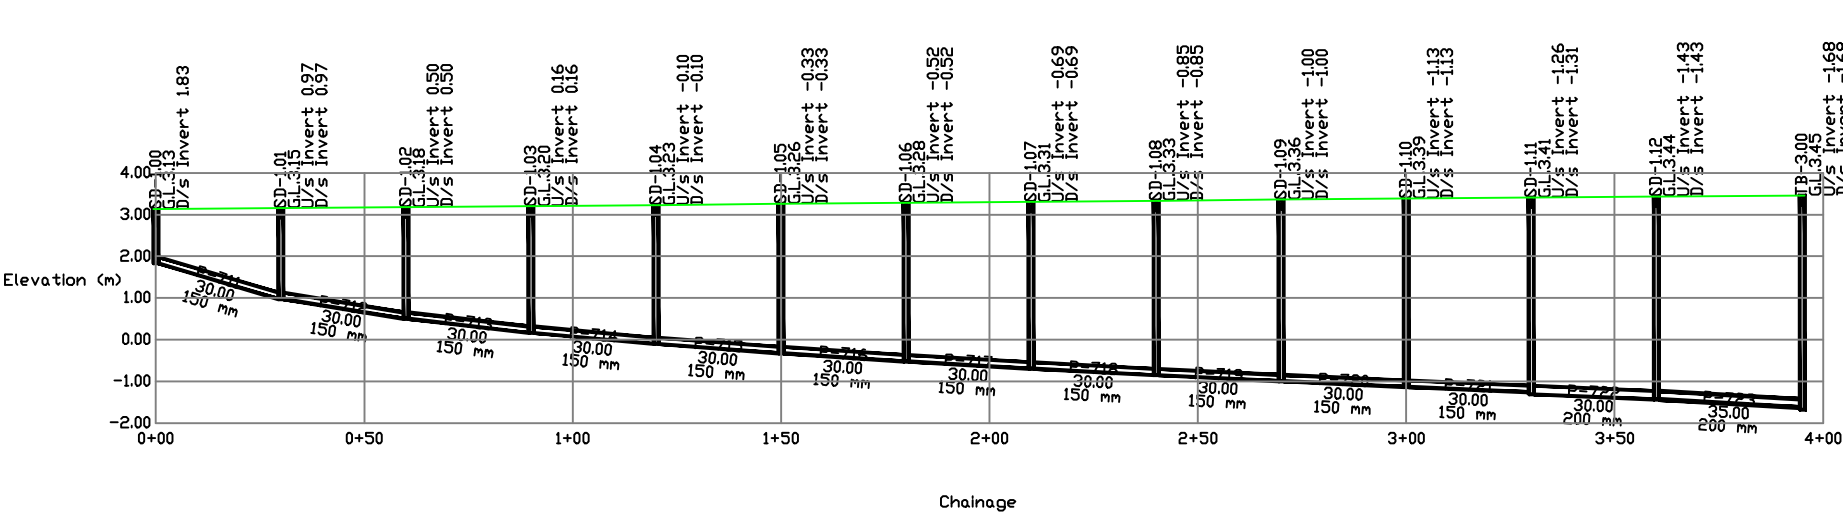

Profile: SE-1 TO TB-4

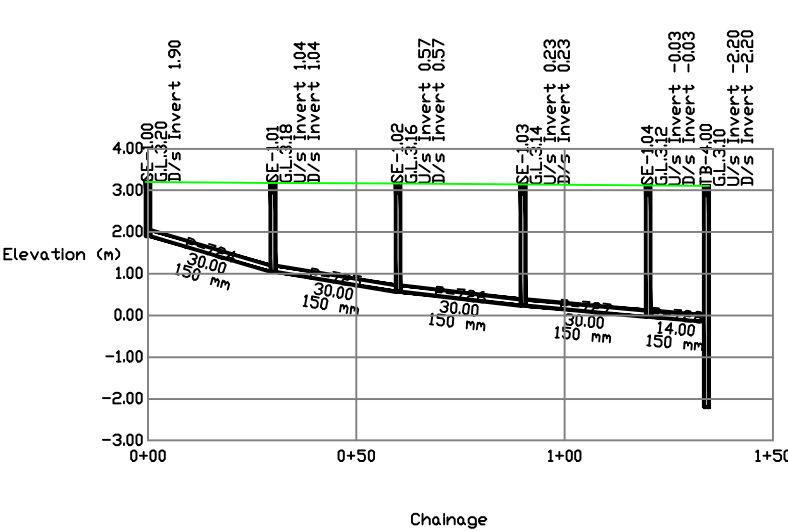

PROJECT: PROPOSED UNDERGROUND SEWERAGE SYSTEM  
MIRA-BHYANDER MUNICIPAL CORPORATION

L-SECTION [ZONE-5 ]

TANDON & ASSOCIATES

3- RDHIT APP., KALINA SANTACRUZ (EAST) MUMBAI

DRAWING NO.- 10 OF 19

30-10-2007

