



THIS DOCUMENT IS ISSUED ONLY FOR TENDERING PURPOSE AND IS INDICATIVE IN NATURE


Profile: SI-5 TO SI-9

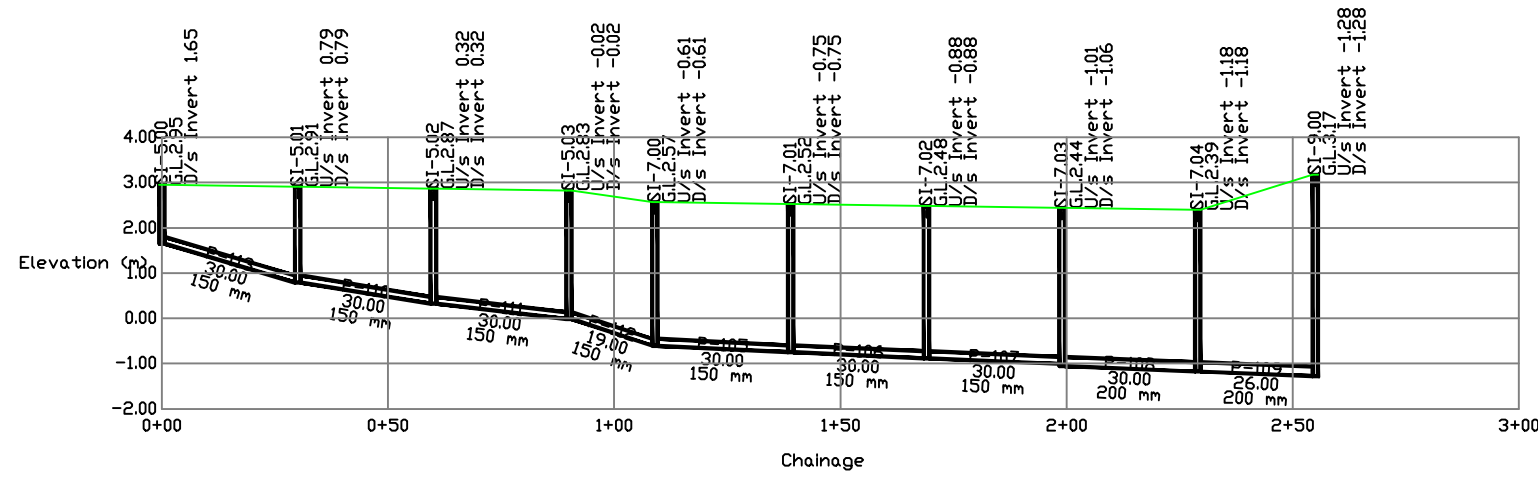


Profile: SB-2 TO SB-3

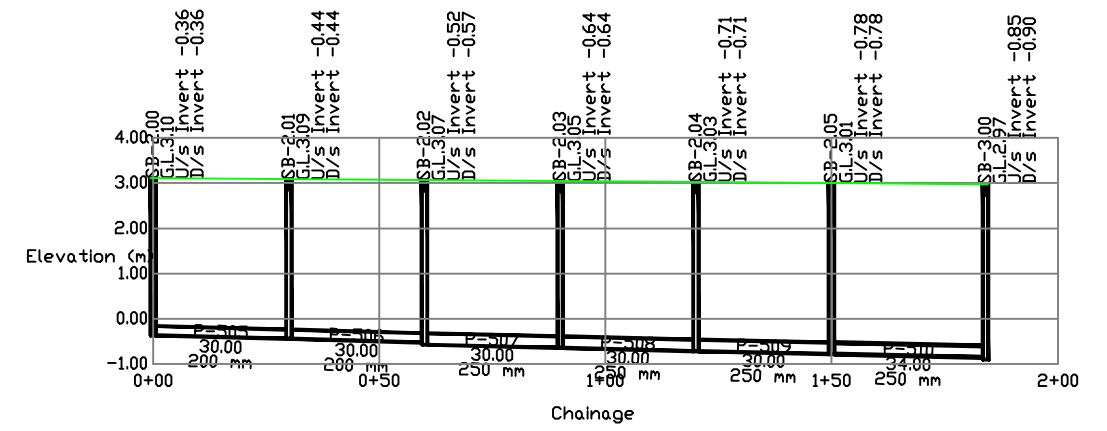

Profile: SH-13 TO OUTFALL

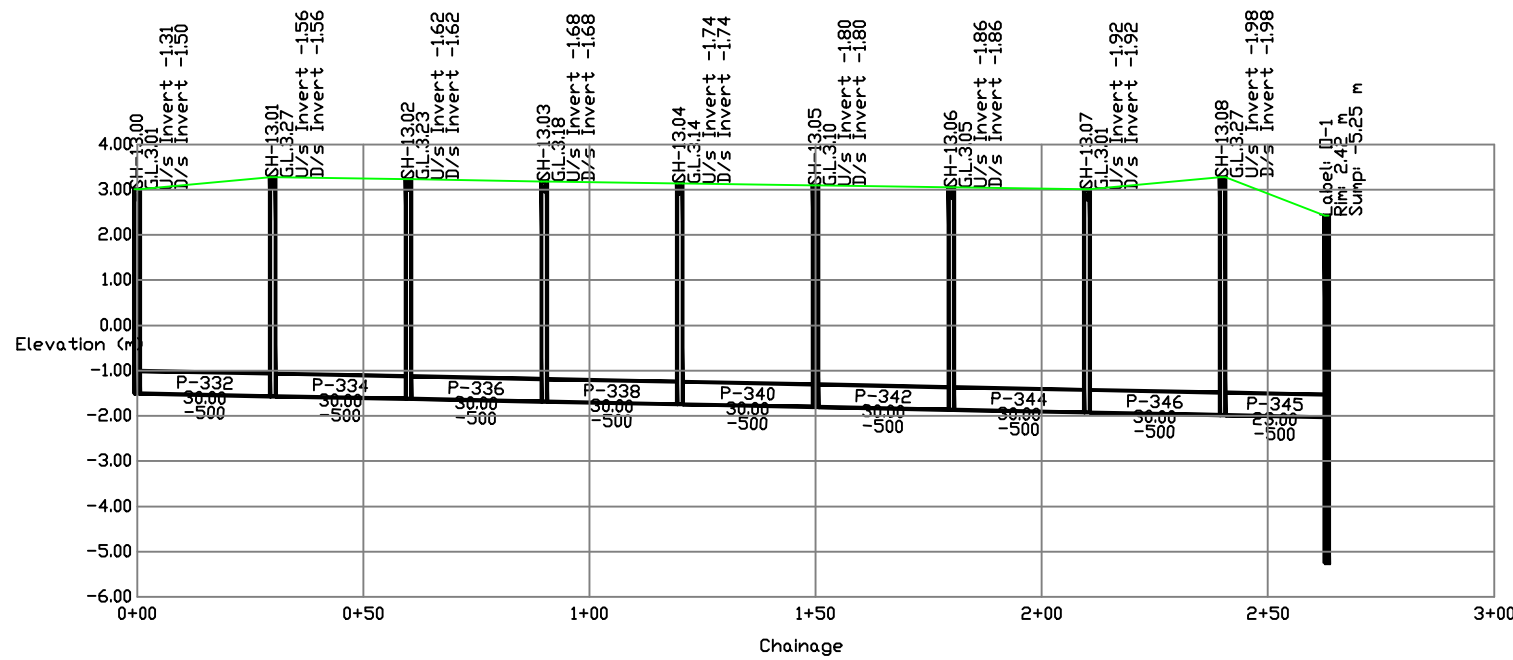

Profile: SI-11 TO SI-12

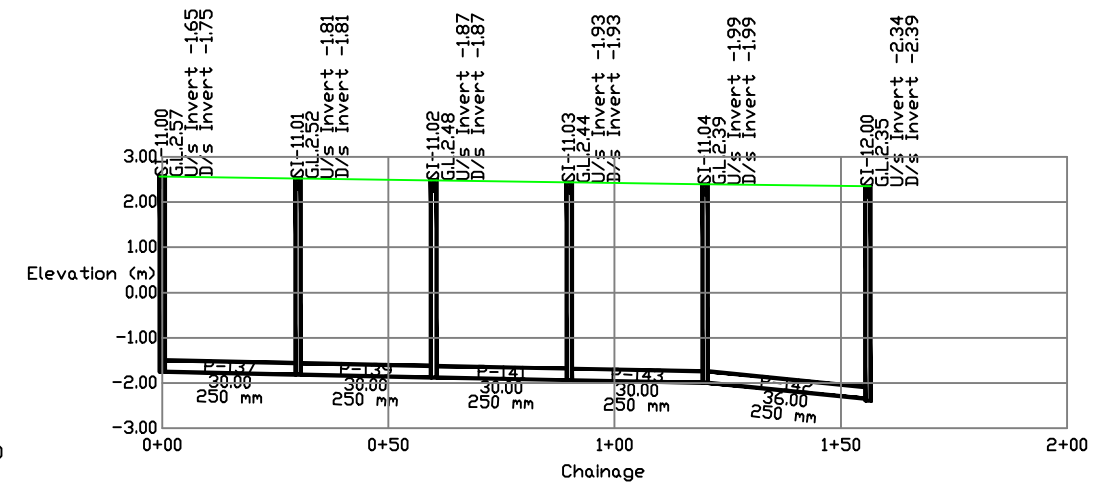

PROJECT: PROPOSED UNDERGROUND SEWERAGE SYSTEM  
MIRA-BHYANDER MUNICIPAL CORPORATION

L-SECTION [ZONE-5]

TANDON & ASSOCIATES

3- RDHIT APP., KALINA SANTACRUZ (EAST) MUMBAI

DRAWING NO.- 18 OF 19

30-10-2007

