



THIS DOCUMENT IS ISSUED ONLY FOR TENDERING PURPOSE AND IS INDICATIVE IN NATURE

Profile: SA-2 TO SA-3

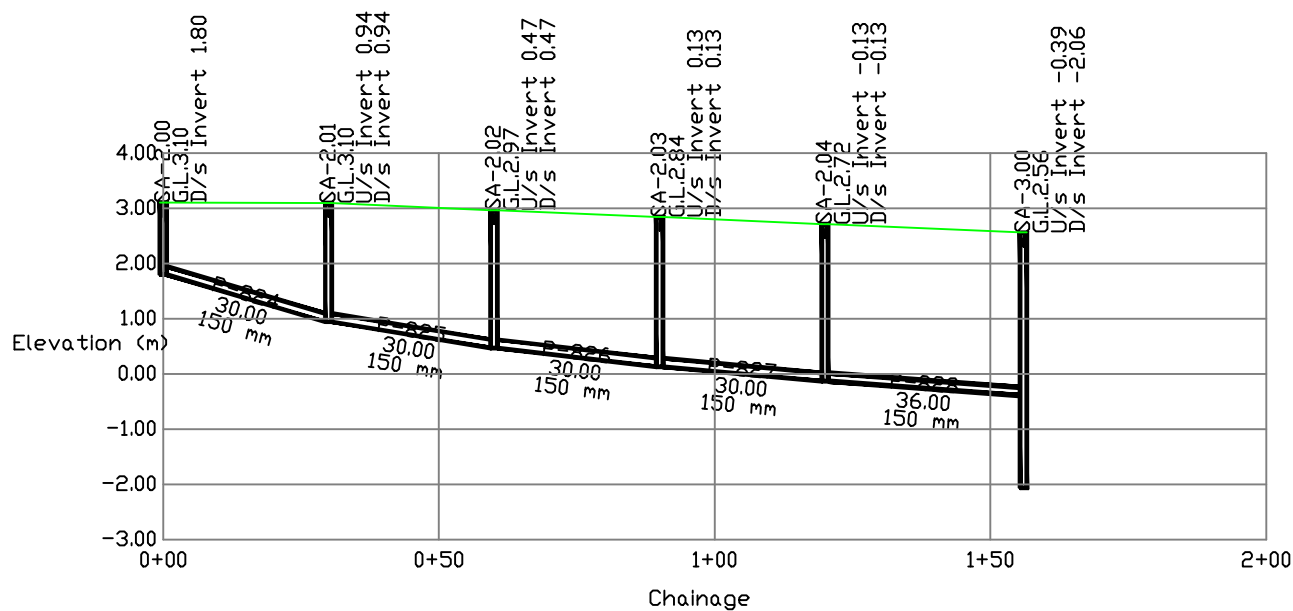

Profile: SI-14 TO SI-15

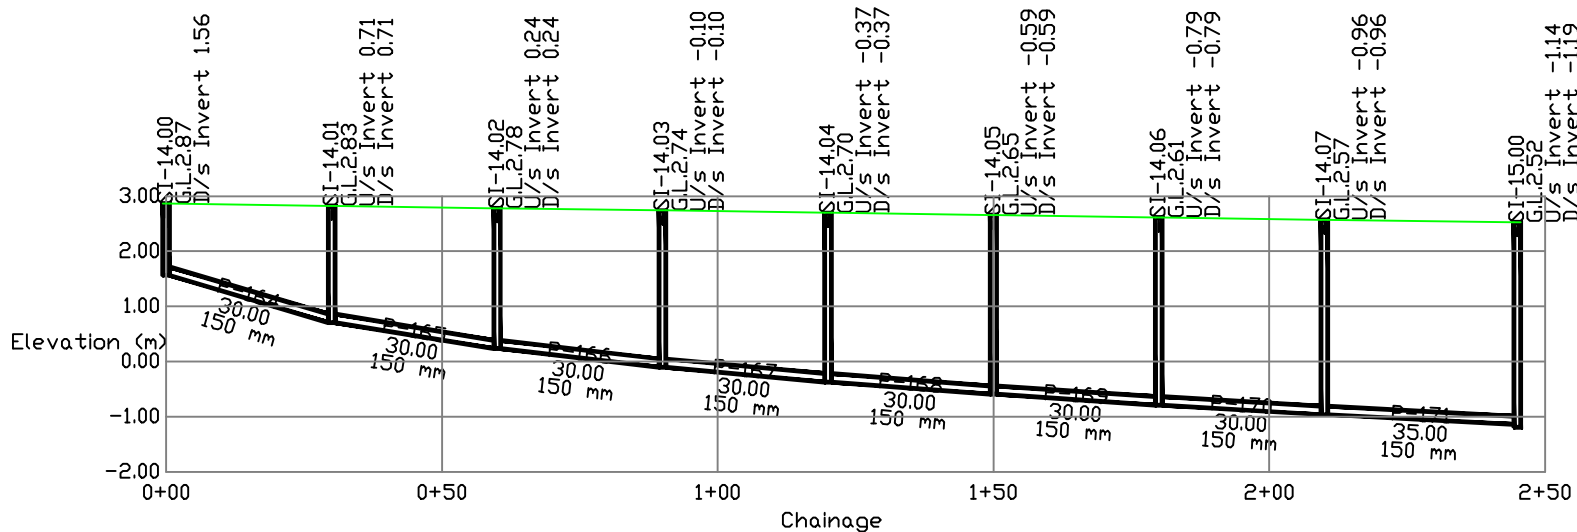

PROJECT: PROPOSED UNDERGROUND SEWERAGE SYSTEM  
MIRA-BHYANDER MUNICIPAL CORPORATION

L-SECTION [ZONE-5 ]

TANDON & ASSOCIATES

3- RDHIT APP., KALINA SANTACRUZ (EAST) MUMBAI

DRAWING NO.- 19 OF 19

30-10-2007

