
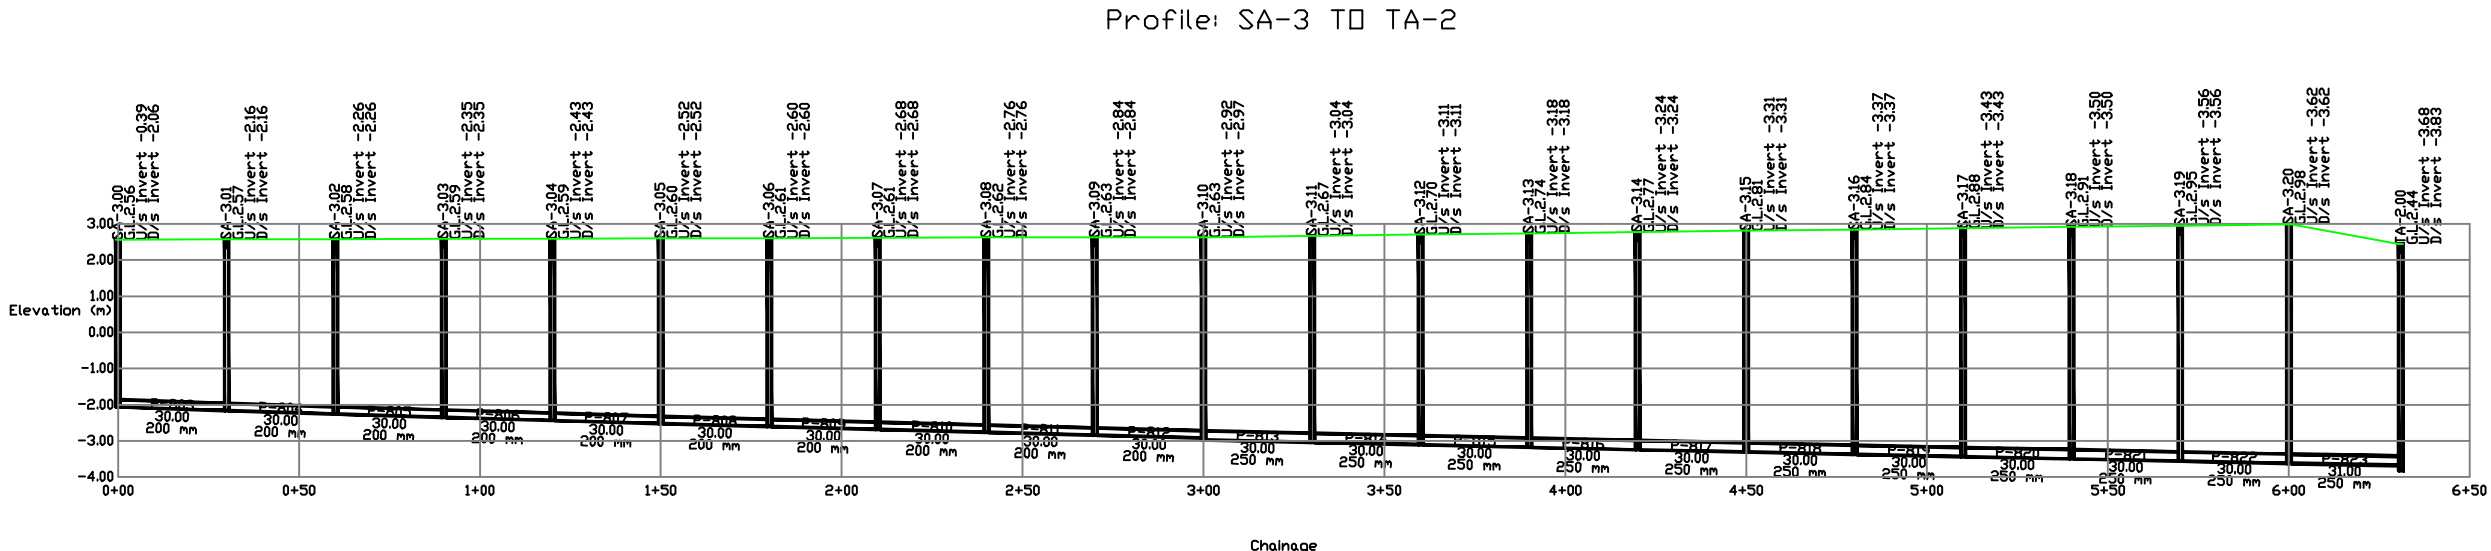


THIS DOCUMENT IS ISSUED ONLY FOR TENDERING PURPOSE AND IS INDICATIVE IN NATURE

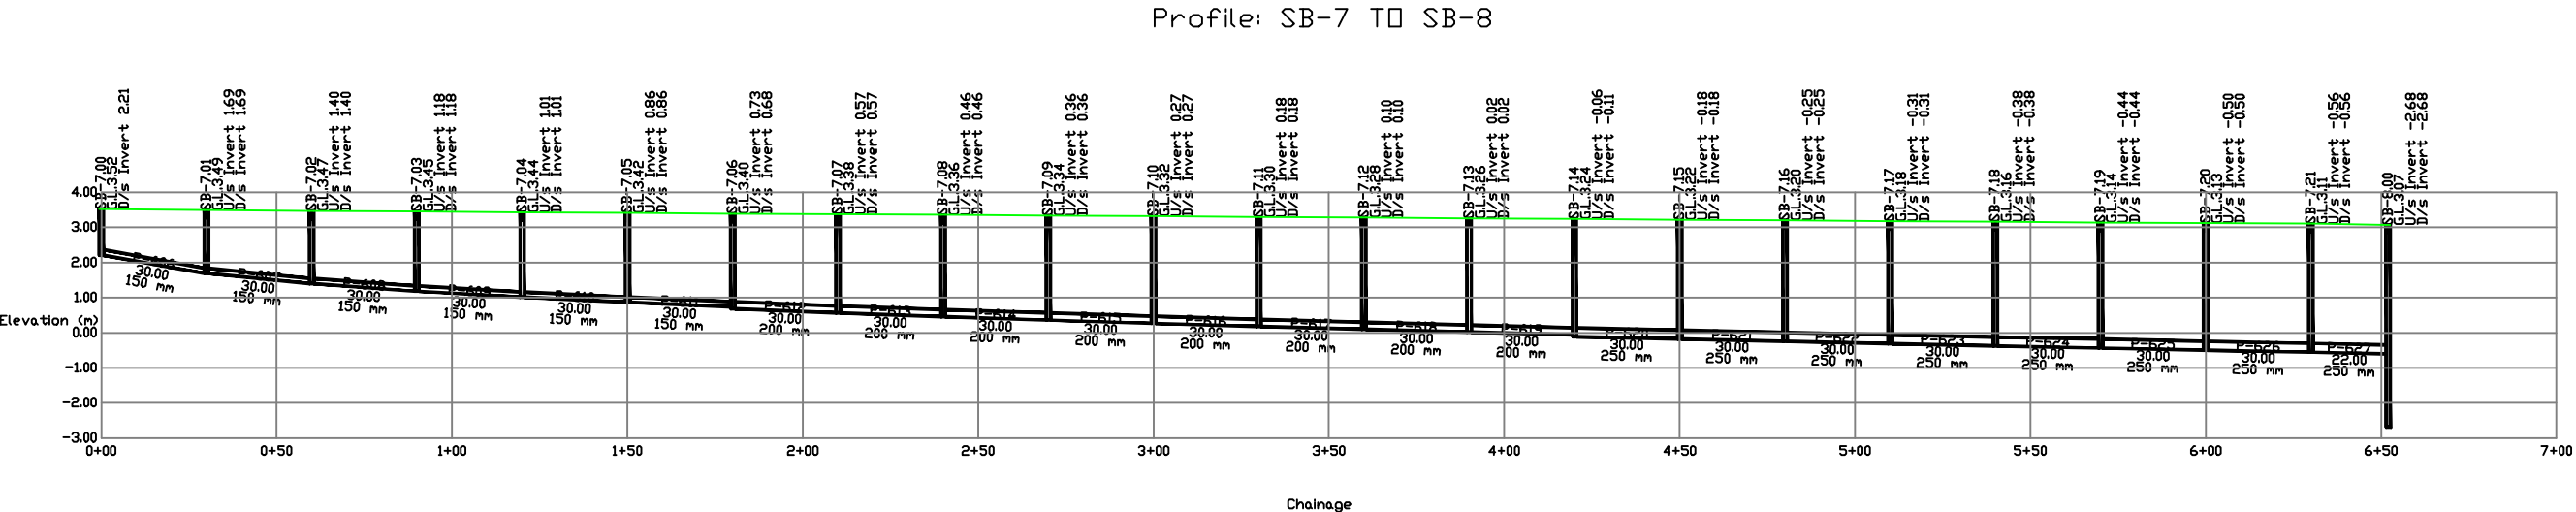

PROJECT: PROPOSED UNDERGROUND SEWERAGE SYSTEM
MIRA-BHYANDER MUNICIPAL CORPORATION

L-SECTION [ZONE-5]

TANDON & ASSOCIATES

3- ROHIT APP., KALINA SANTACRUZ (EAST) MUMBAI

DRAWING NO.- 3 OF 19

30-10-2007

