



THIS DOCUMENT IS ISSUED ONLY FOR TENDERING PURPOSE AND IS INDICATIVE IN NATURE


Profile: SB-8 TO TB-7

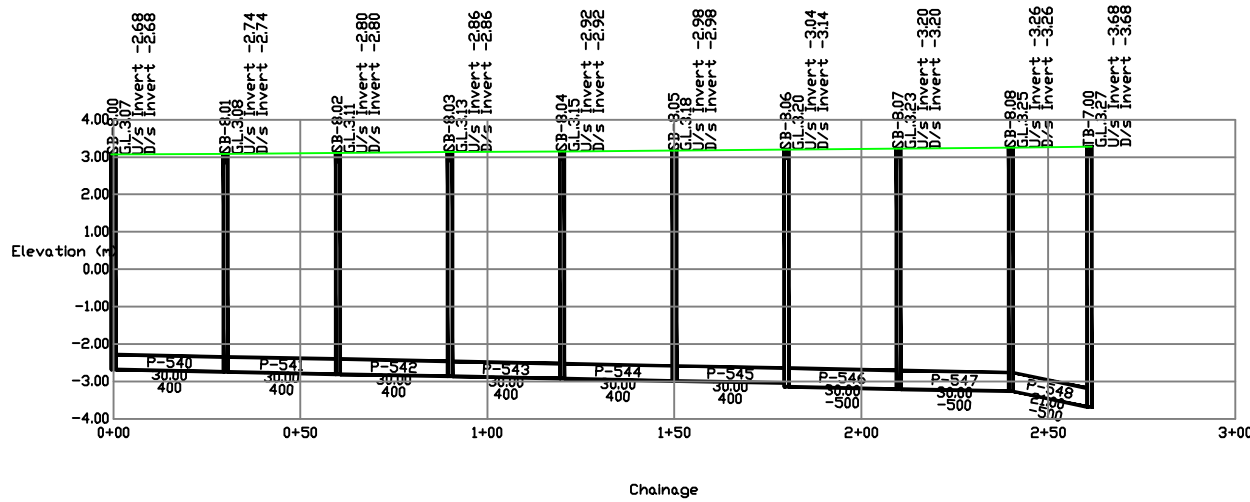


Profile: SH-3 TO SH-5

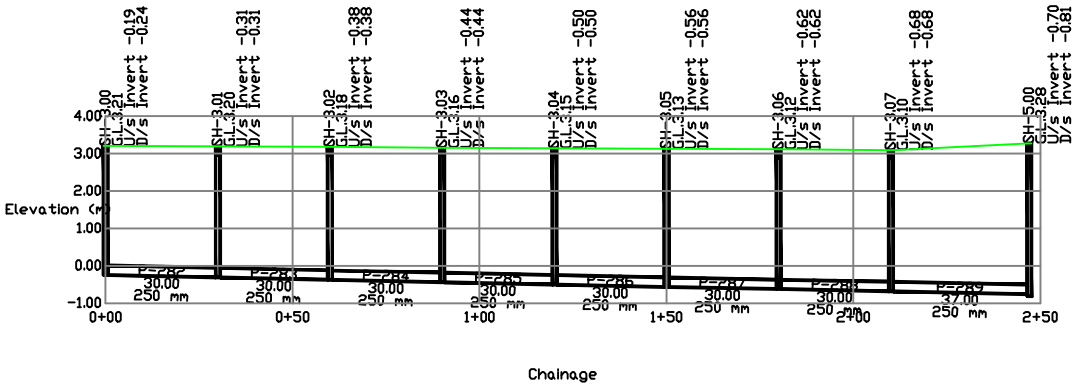

Profile: SI-3 TO SI-12

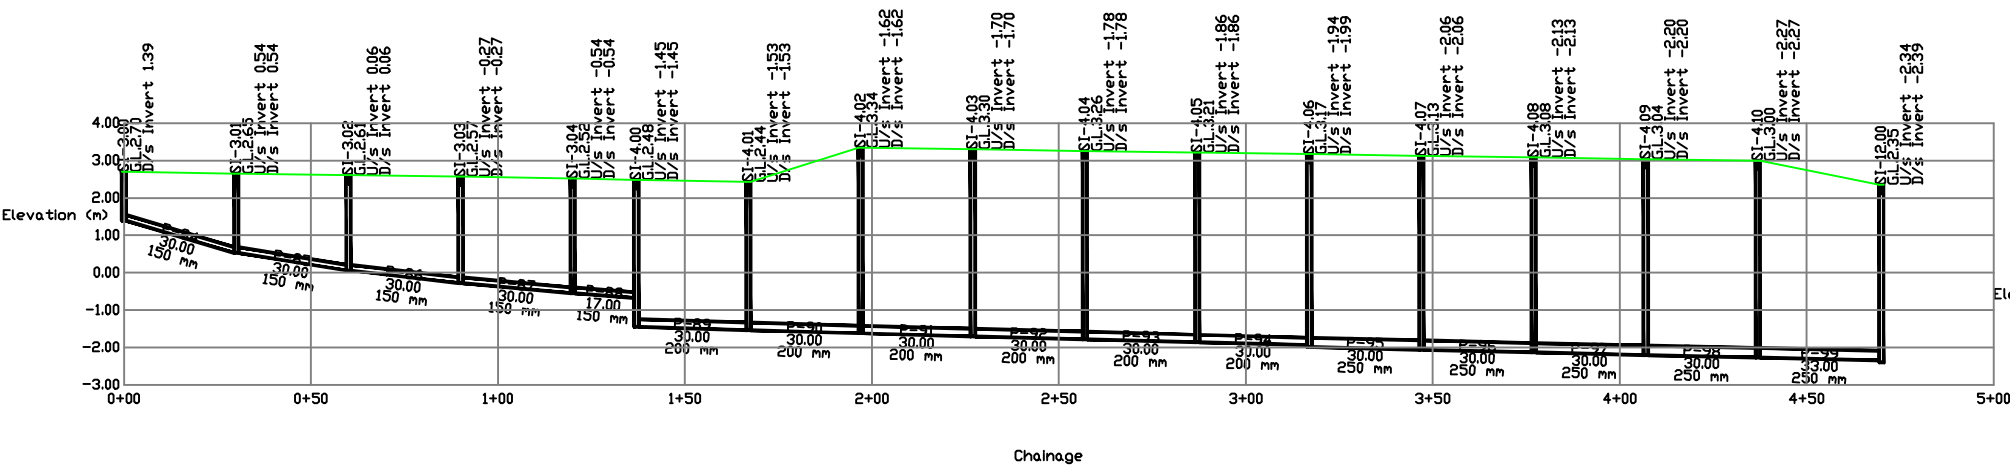

Profile: GH-1 TO SH-2

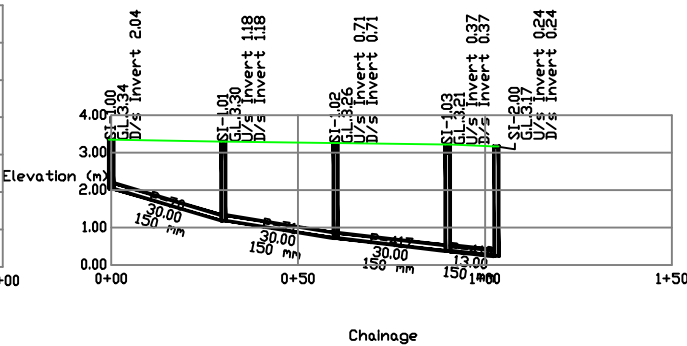

PROJECT: PROPOSED UNDERGROUND SEWERAGE SYSTEM
MIRA-BHYANDER MUNICIPAL CORPORATION

L-SECTION [ZONE-5]

TANDON & ASSOCIATES

3- RDHIT APP., KALINA SANTACRUZ (EAST) MUMBAI

DRAWING NO.- 9 OF 19

30-10-2007

N