



THIS DOCUMENT IS ISSUED ONLY FOR TENDERING PURPOSE AND IS INDICATIVE IN NATURE

Profile: SN-1 TO TC3

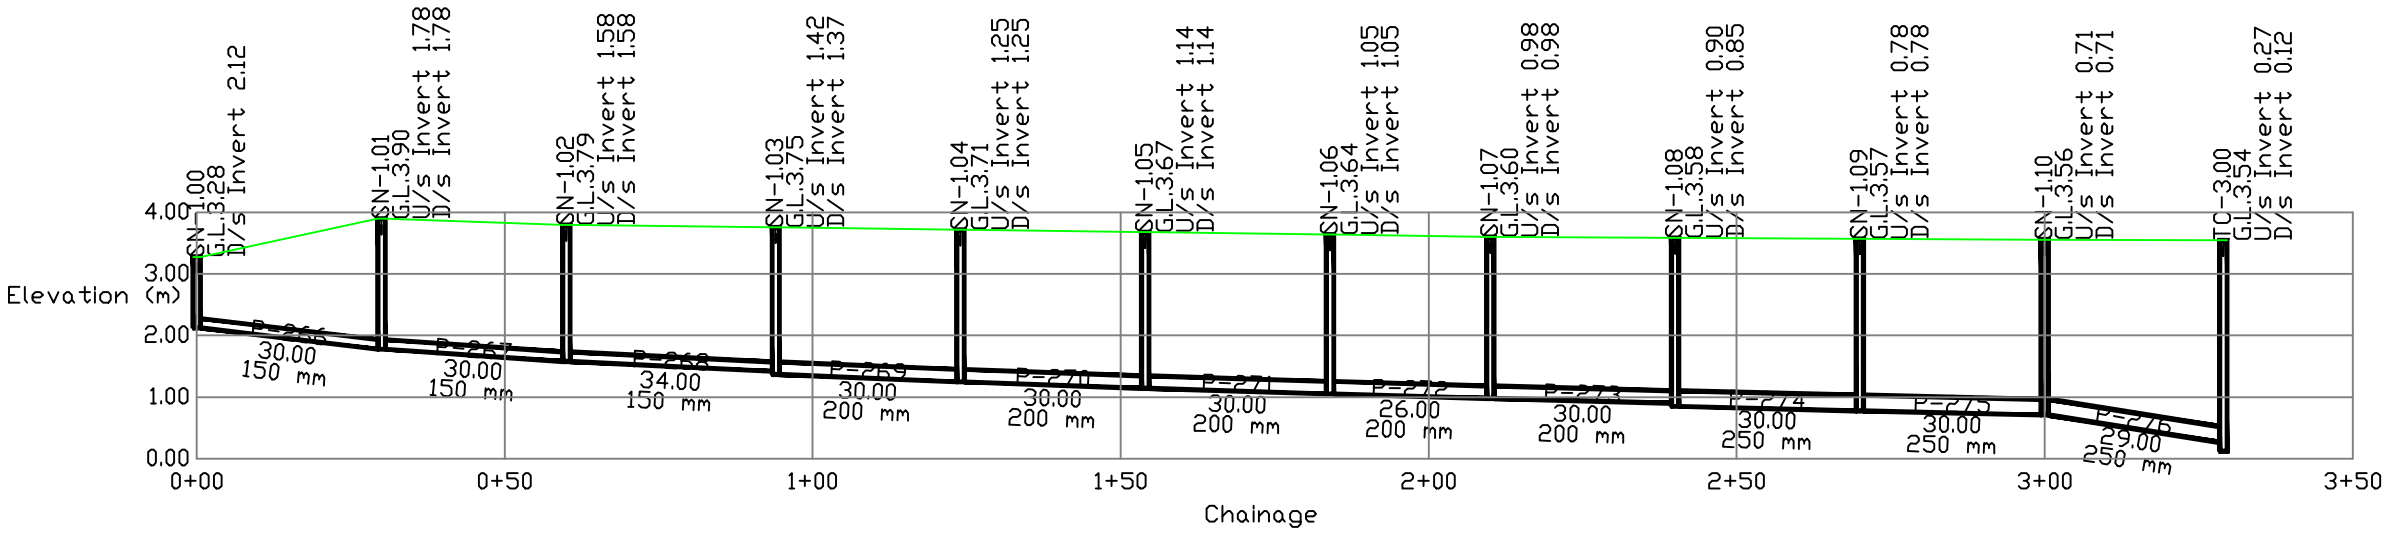

Profile: TB-1 TO TB-1.12

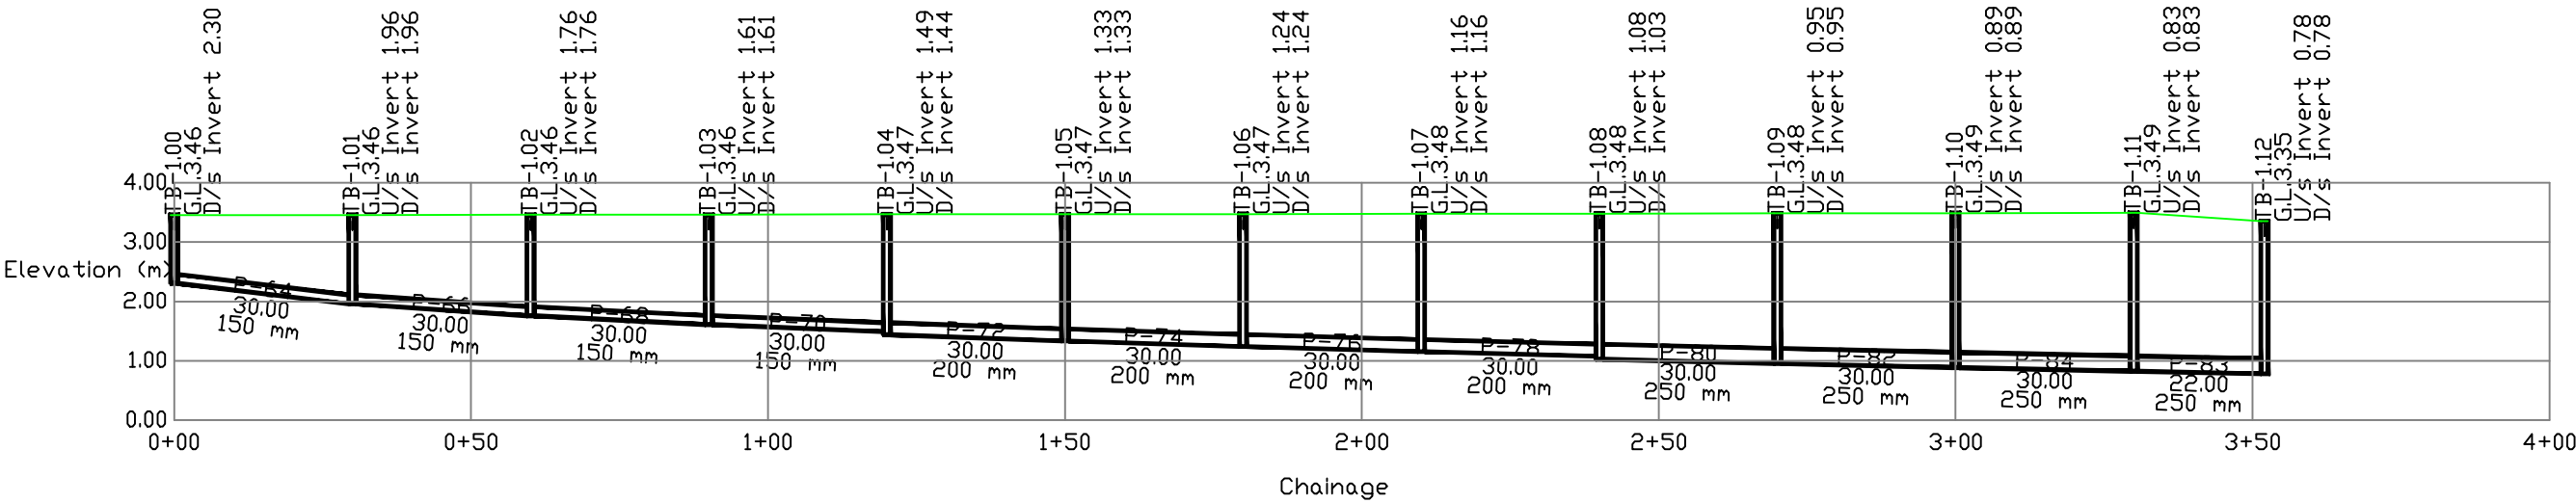

PROJECT: PROPOSED UNDERGROUND SEWERAGE SYSTEM
MIRA-BHYANDER MUNICIPAL CORPORATION

L-SECTION [ZONE-6B]

TANDON & ASSOCIATES

3- RDHIT APP., KALINA SANTACRUZ (EAST) MUMBAI

DRAWING NO.- 6 OF 10

30-10-2007

