



THIS DOCUMENT IS ISSUED ONLY FOR TENDERING PURPOSE AND IS INDICATIVE IN NATURE


Profile: SD-3 TO TB-3

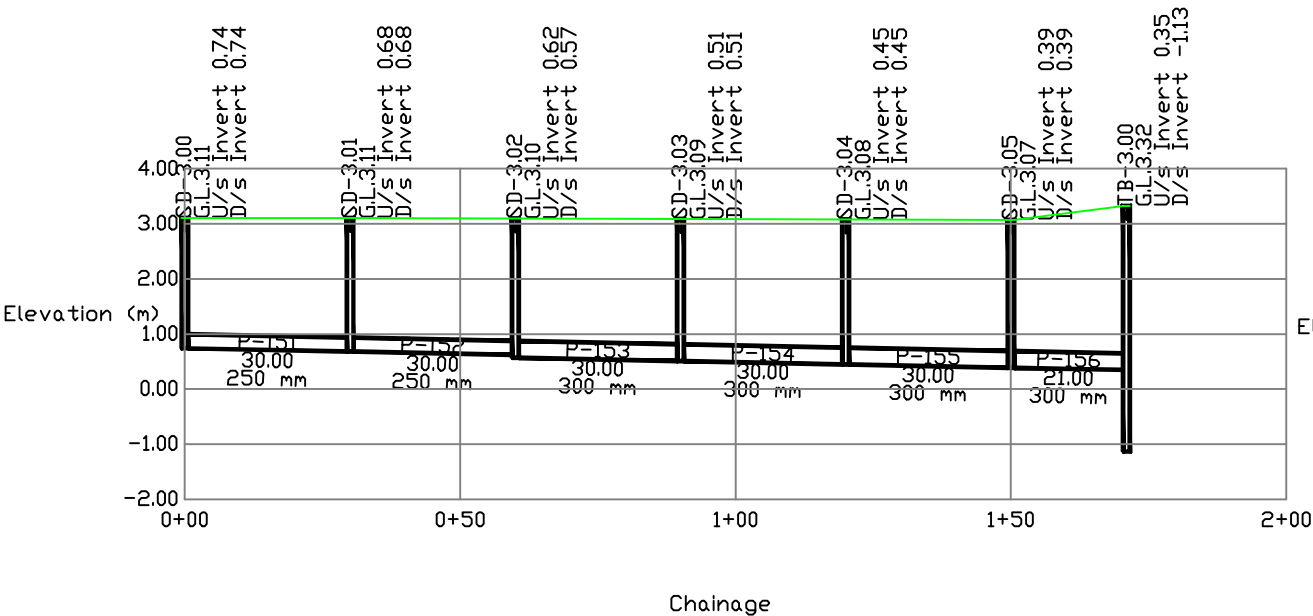


Profile: TB-3 TO OUTFALL

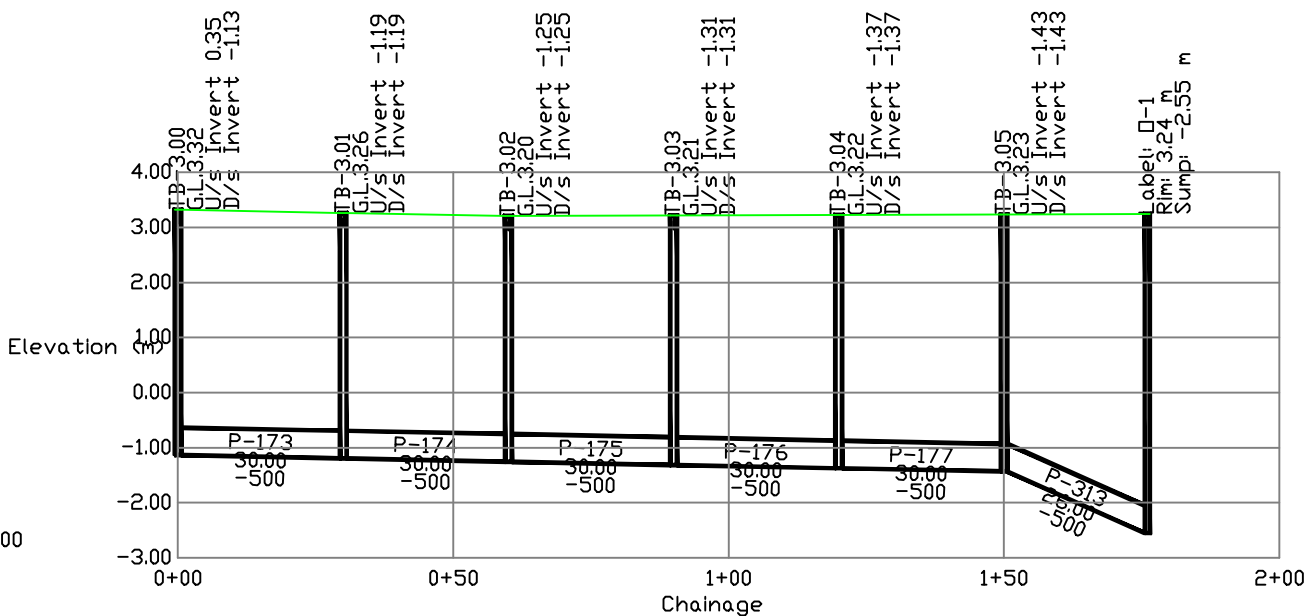

Profile: SD-1 TO SD-3

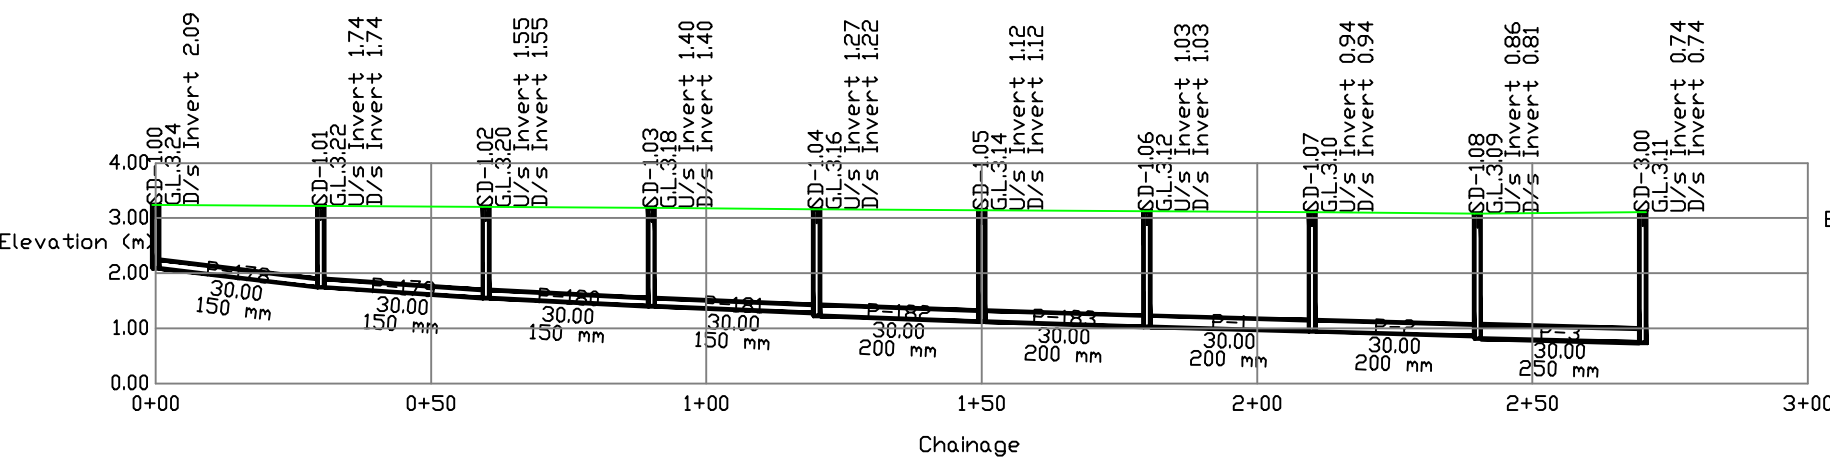

Profile: TC-4 TO TC-5

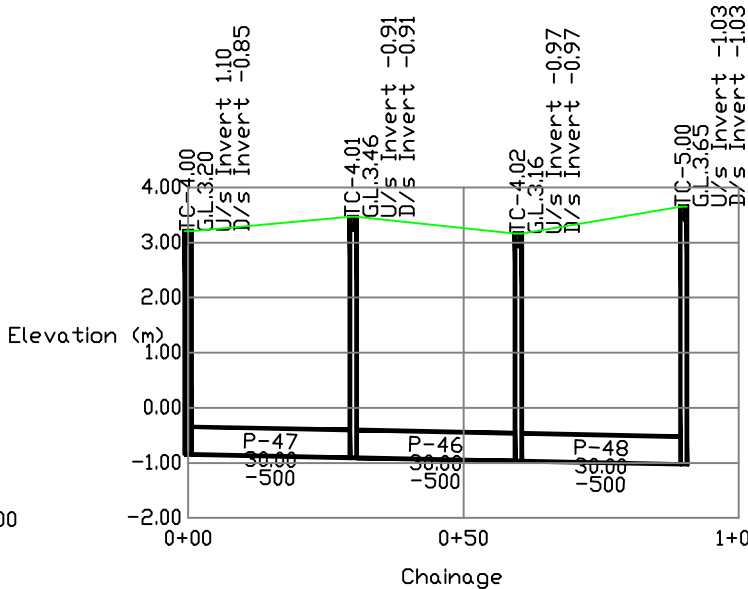

PROJECT: PROPOSED UNDERGROUND SEWERAGE SYSTEM
MIRA-BHYANDER MUNICIPAL CORPORATION

L-SECTION [ZONE-6B]

TANDON & ASSOCIATES

3- RDHIT APP., KALINA SANTACRUZ (EAST) MUMBAI

DRAWING NO.- 8 OF 10

30-10-2007

