
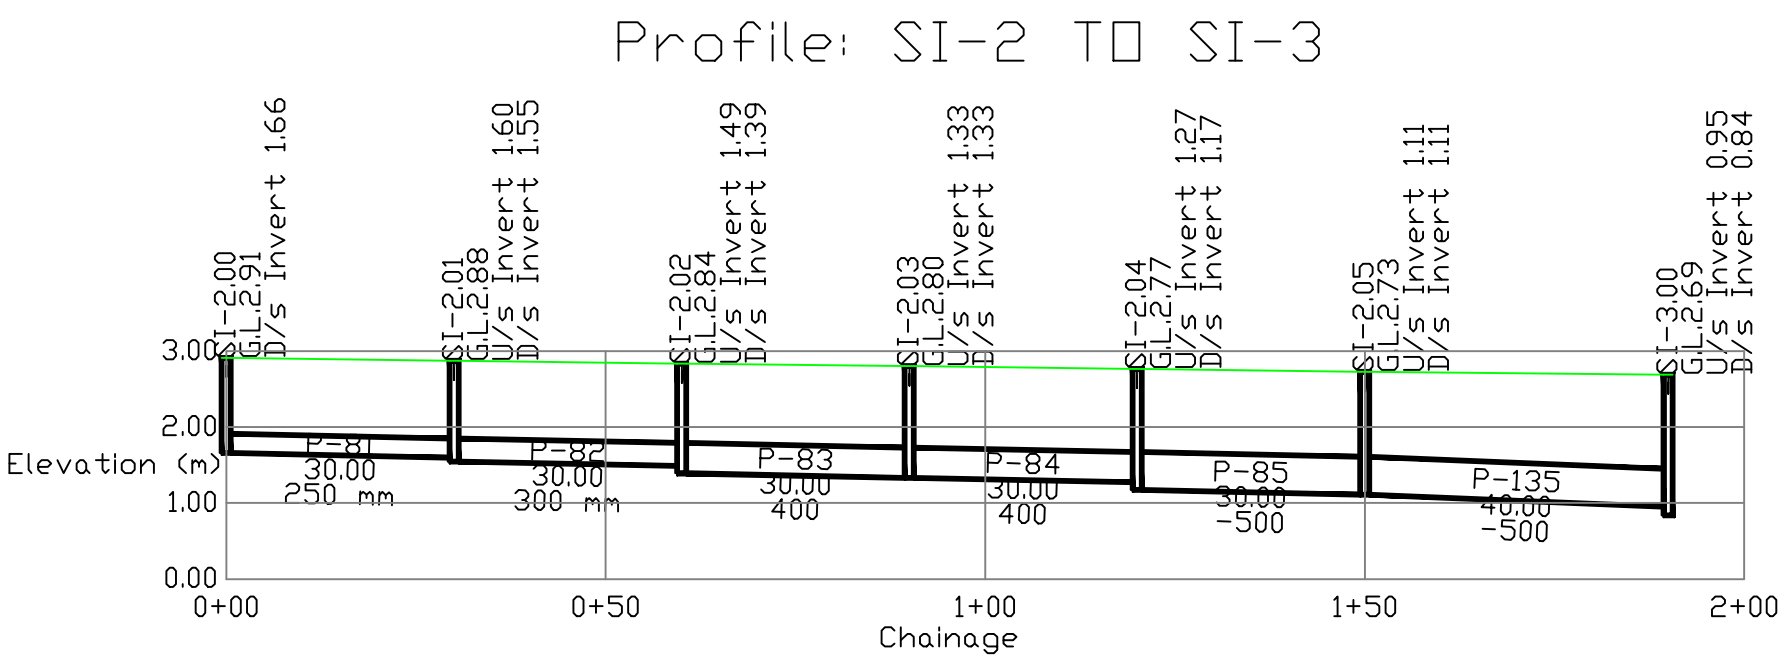


THIS DOCUMENT IS ISSUED ONLY FOR TENDERING PURPOSE AND IS INDICATIVE IN NATURE

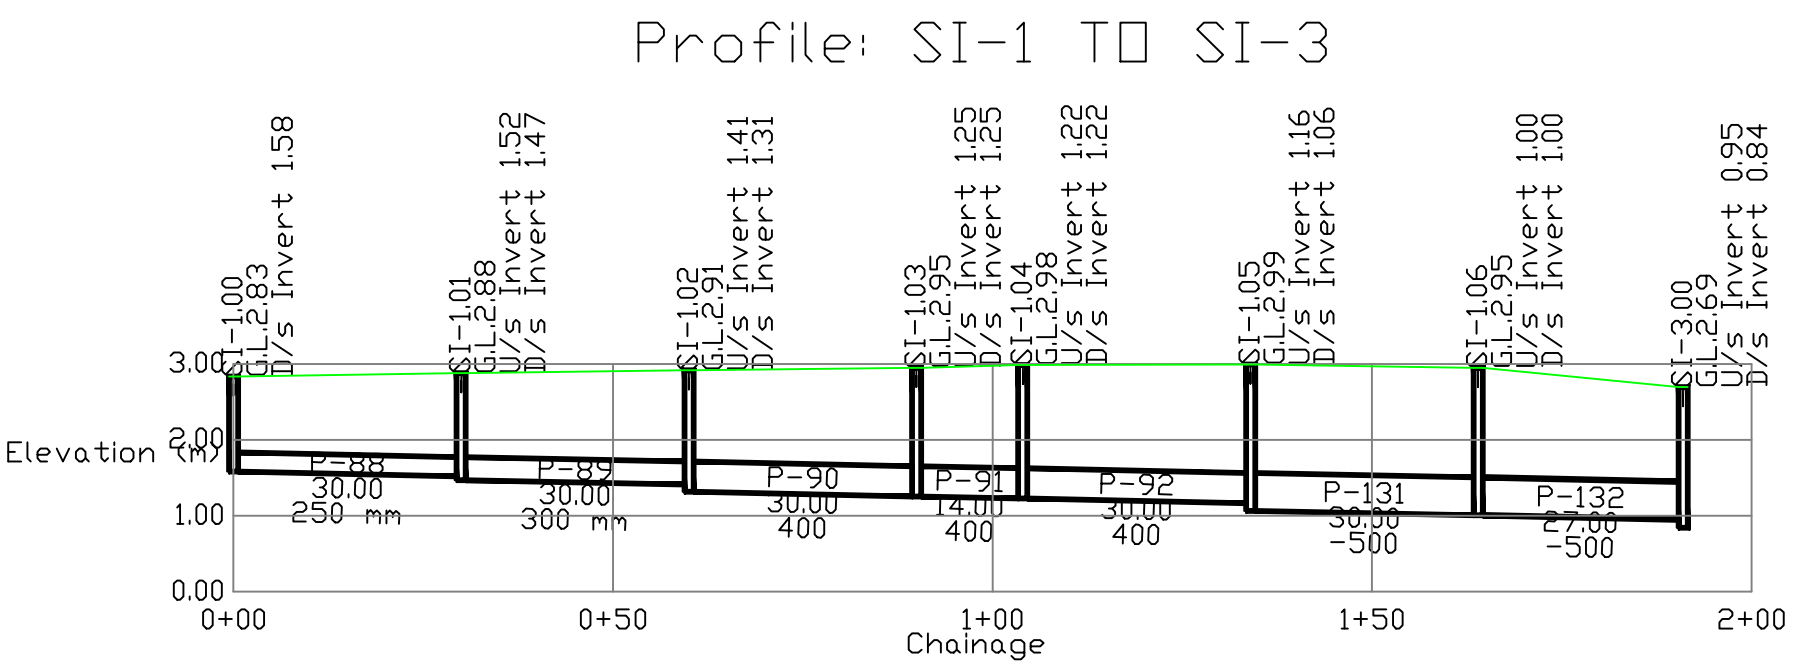

PROJECT: PROPOSED UNDERGROUND SEWERAGE SYSTEM
MIRA-BHYANDER MUNICIPAL CORPORATION

L-SECTION [ZONE-6C]

TANDON & ASSOCIATES

3- RDHIT APP., KALINA SANTACRUZ (EAST) MUMBAI

DRAWING NO.- 5 OF 8

30-10-2007

