




Profile: TB-4 TO TB-5

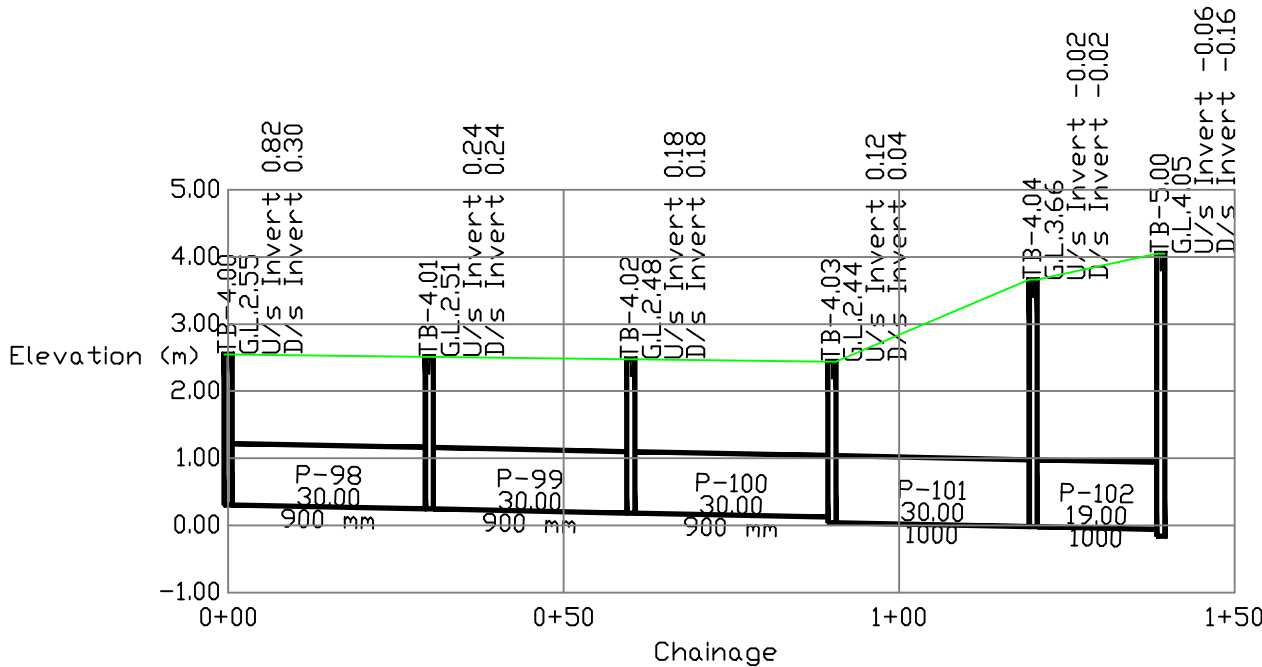


Profile: SI-3 TO TB-4

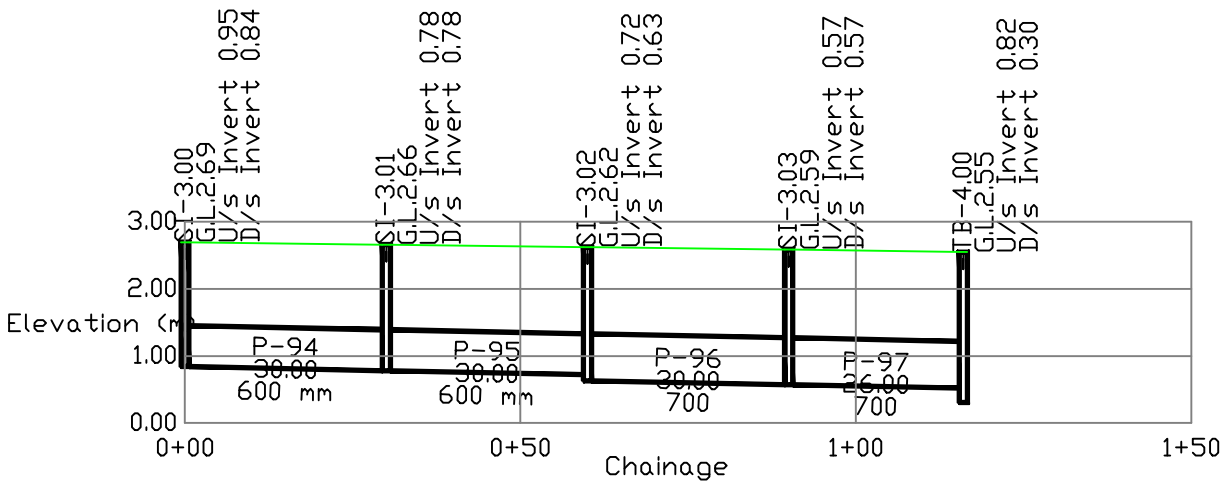

Profile: SE-1 TO TA-4

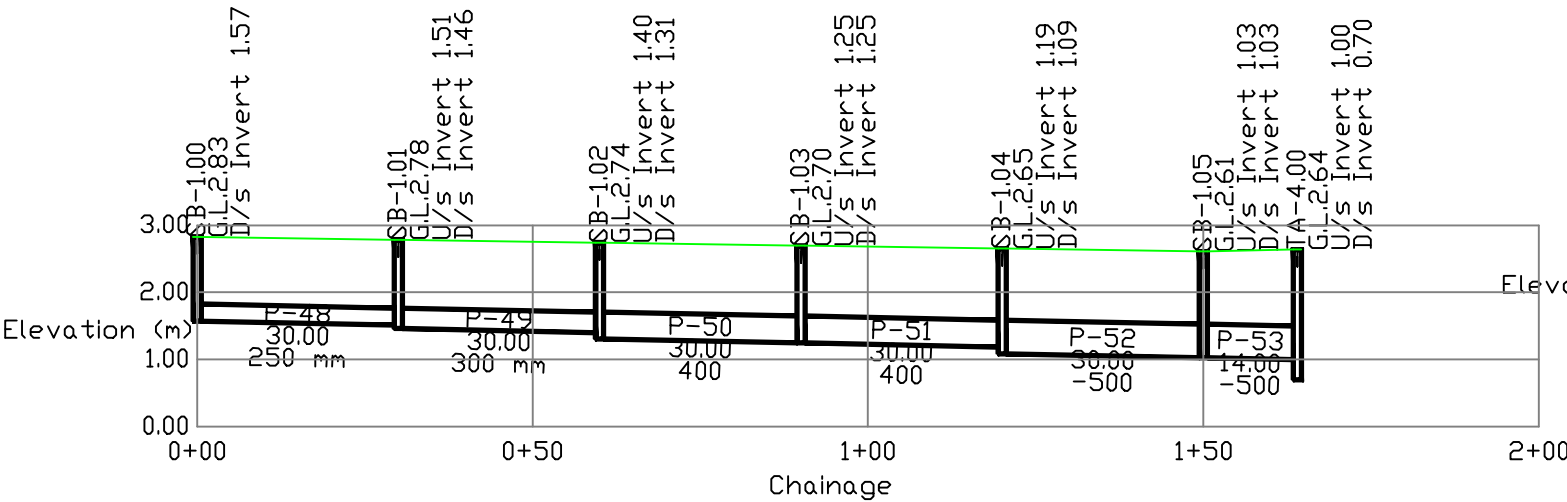

Profile: SC-1 TO TB-3

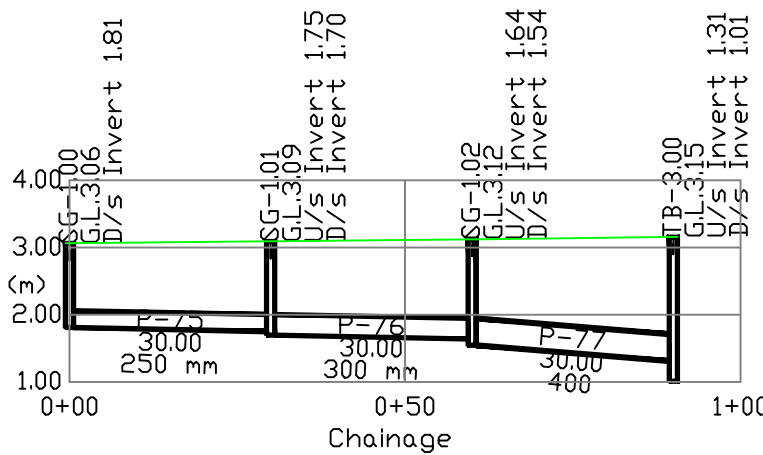

PROJECT: PROPOSED UNDERGROUND SEWERAGE SYSTEM
MIRA-BHYANDER MUNICIPAL CORPORATION

L-SECTION [ZONE-6C]

TANDON & ASSOCIATES

3- RDHIT APP., KALINA SANTACRUZ (EAST) MUMBAI

DRAWING NO.- 8 OF 8

30-10-2007

