


THIS DOCUMENT IS ISSUED ONLY FOR TENDERING PURPOSE AND IS INDICATIVE IN NATURE

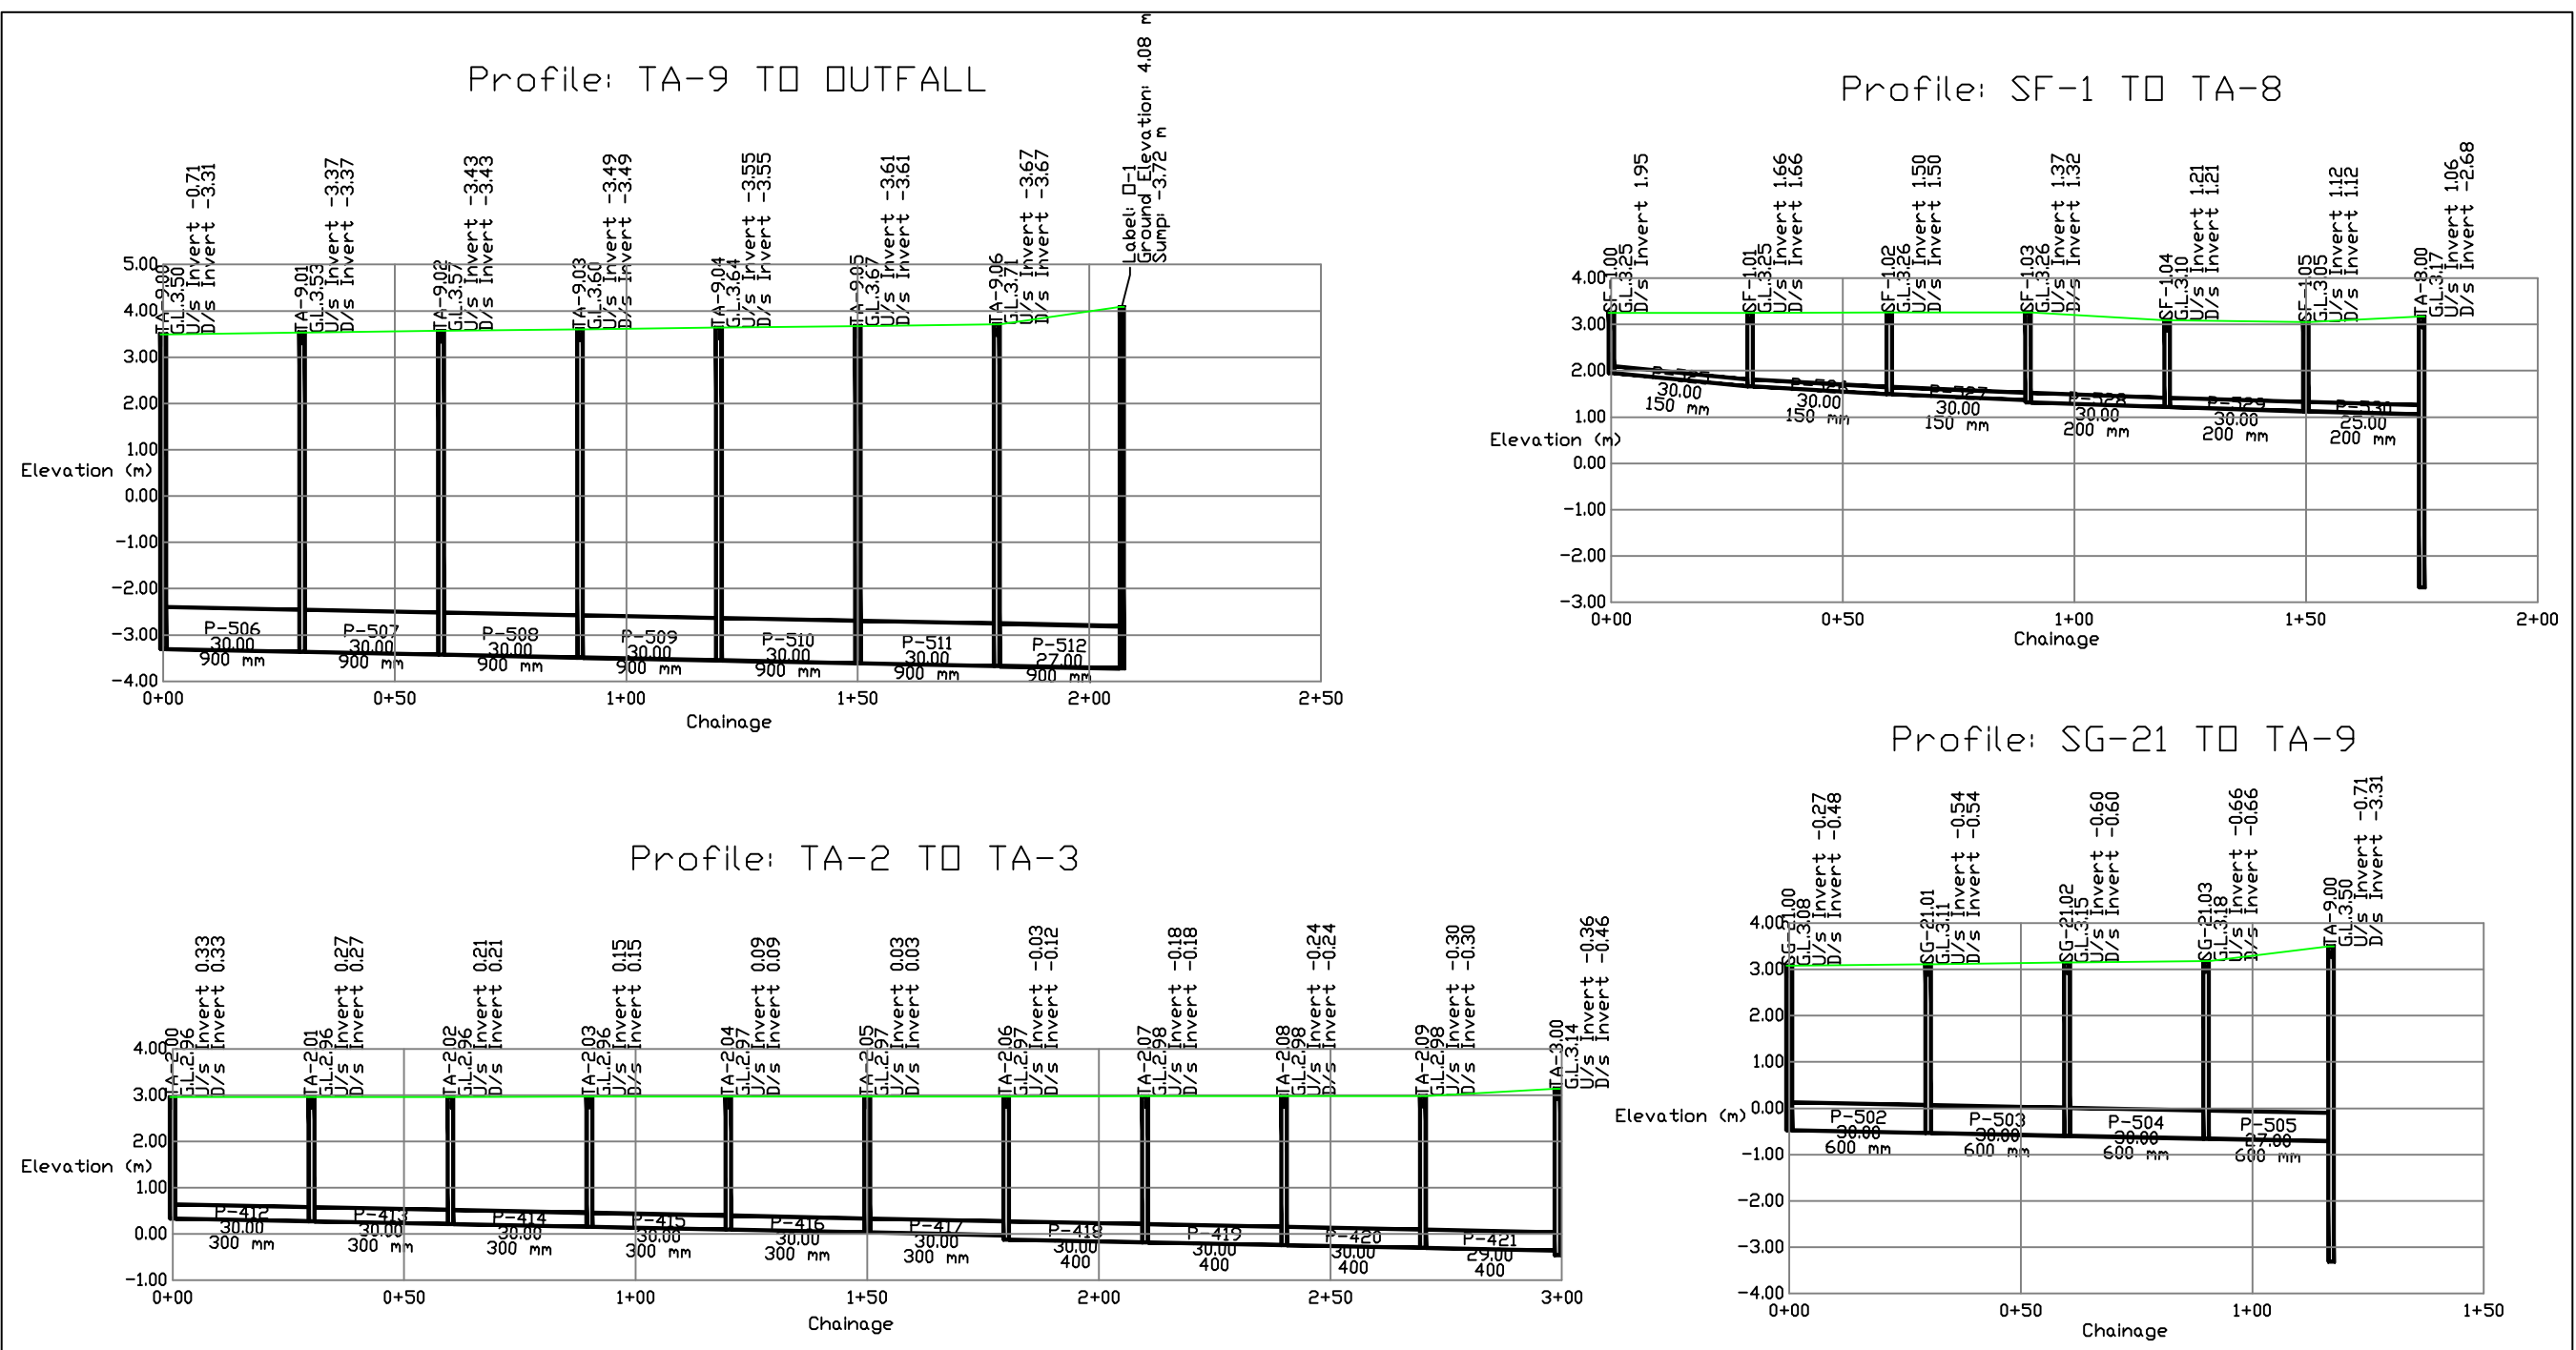

PROJECT: PROPOSED UNDERGROUND SEWERAGE SYSTEM
MIRA-BHYANDER MUNICIPAL CORPORATION

L-SECTION [ZONE-6A]

TANDON & ASSOCIATES

3- RDHIT APP., KALINA SANTACRUZ (EAST) MUMBAI

DRAWING NO.- 9 OF 11

30-10-2007

N