



THIS DOCUMENT IS ISSUED ONLY FOR TENDERING PURPOSE AND IS INDICATIVE IN NATURE


Profile: SE-2 TO SE-3

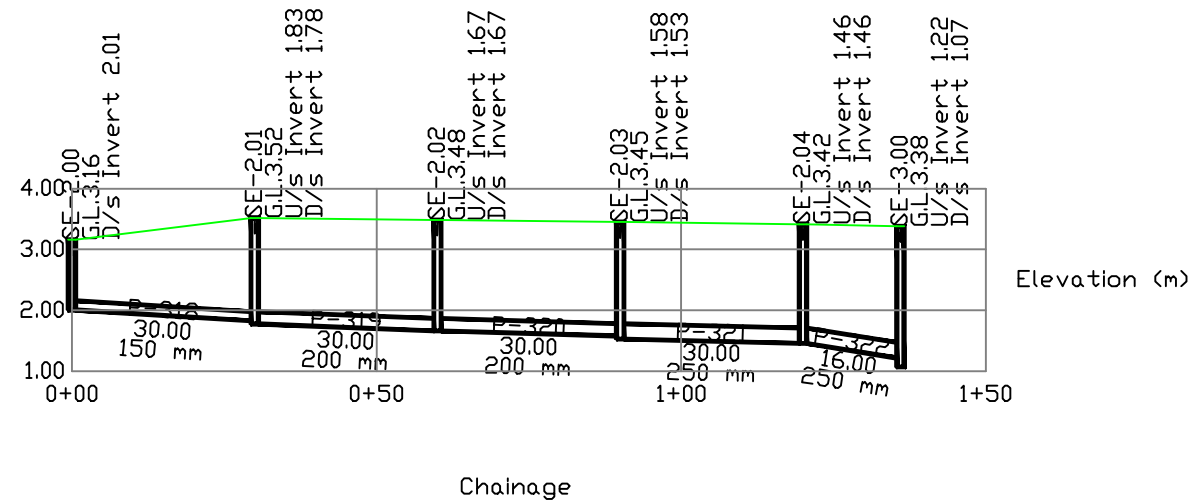


Profile: SE-7.0 TO SE-9.0

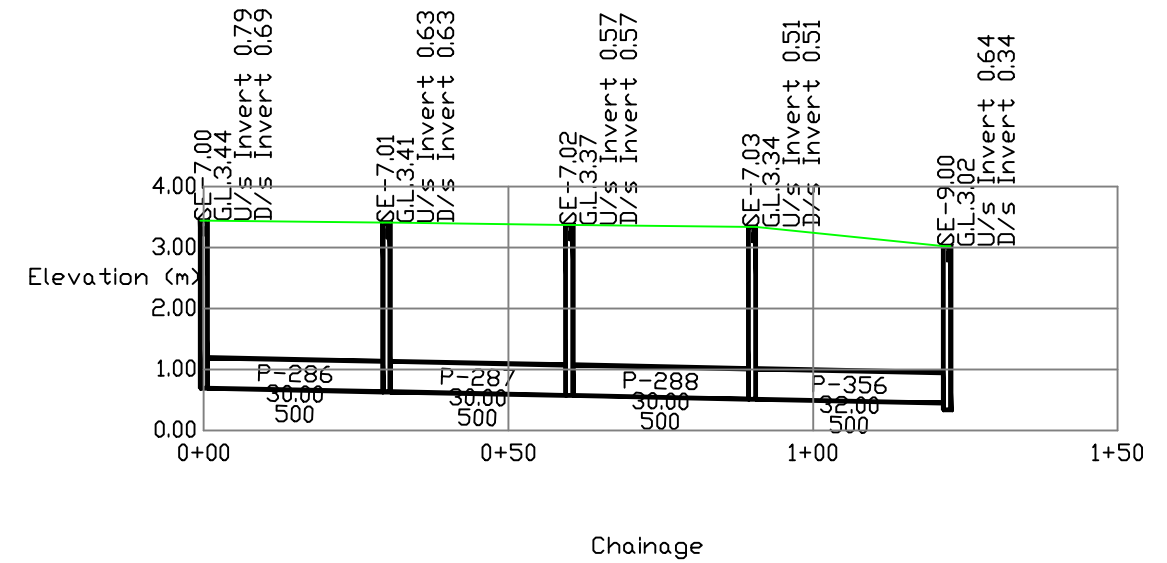

Profile: SD-1 TO SD-4

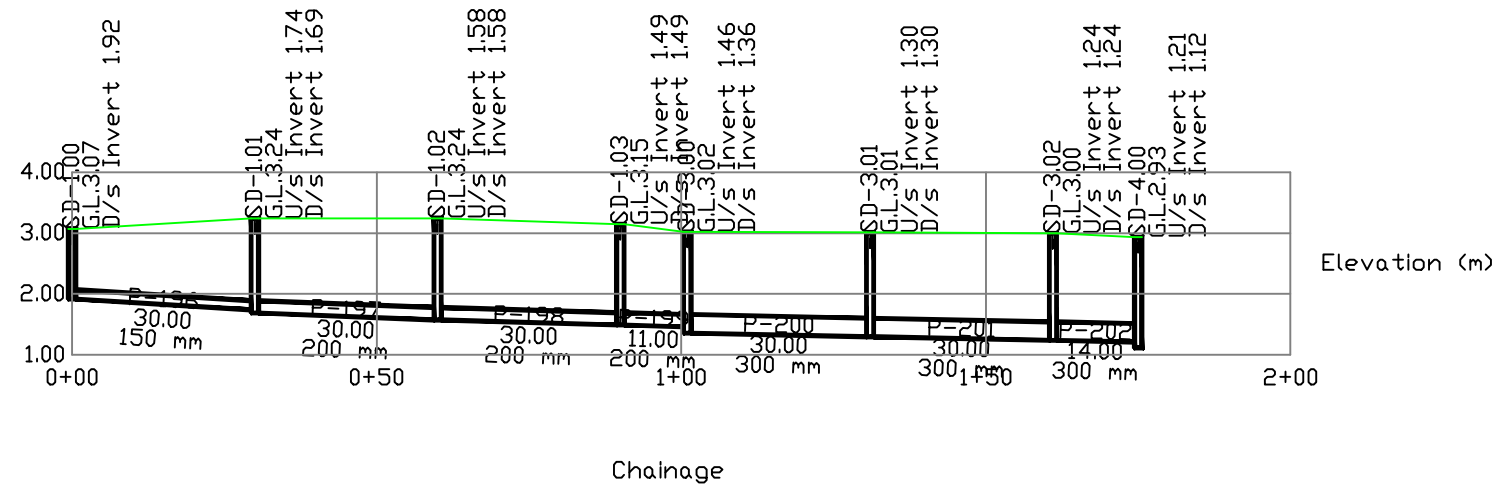

Profile: SB-8 TO SB-9

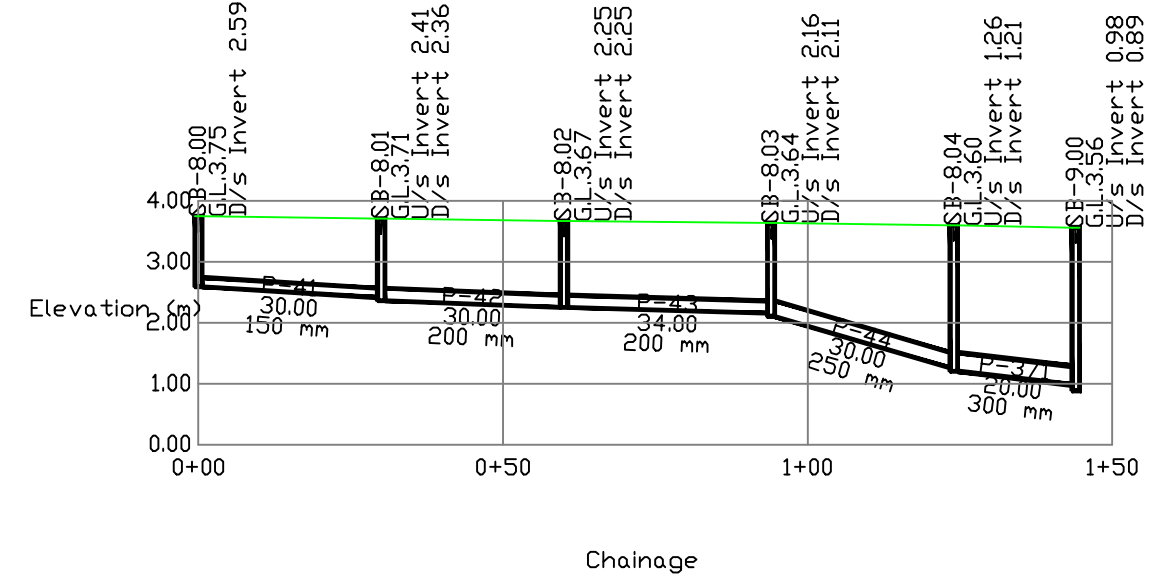

PROJECT: PROPOSED UNDERGROUND SEWERAGE SYSTEM
MIRA-BHYANDER MUNICIPAL CORPORATION

L-SECTION [ZONE- 7]

TANDON & ASSOCIATES

3- RDHIT APP., KALINA SANTACRUZ (EAST) MUMBAI

DRAWING NO.- 14 OF 15

30-10-2007

