


THIS DOCUMENT IS ISSUED ONLY FOR TENDERING PURPOSE AND IS INDICATIVE IN NATURE

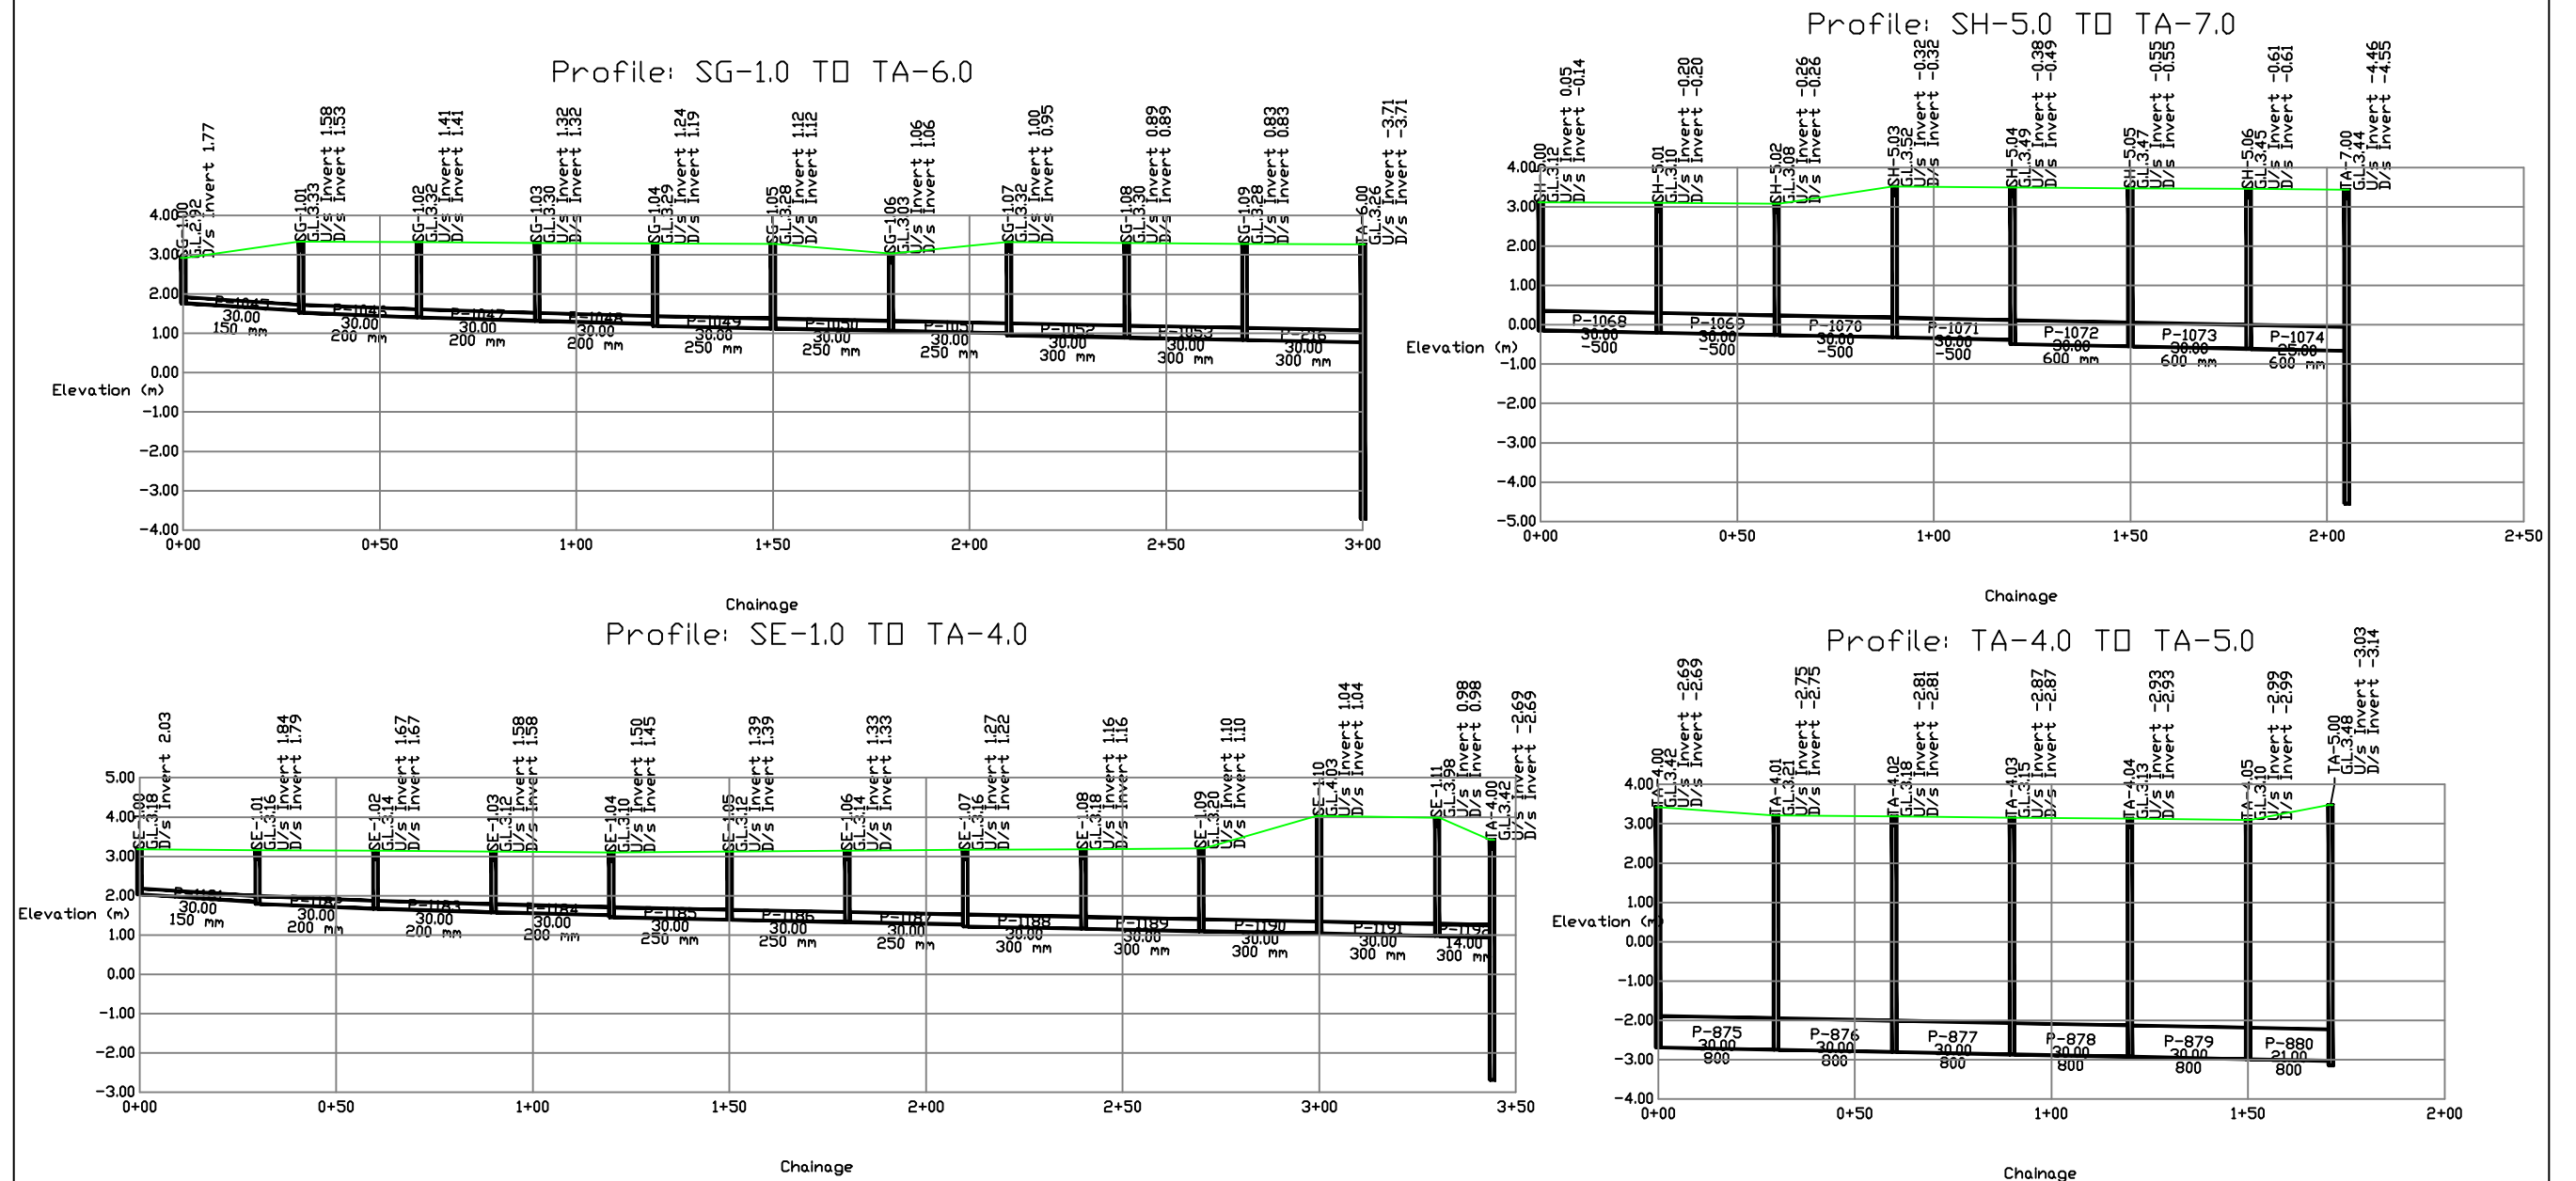

PROJECT: PROPOSED UNDERGROUND SEWERAGE SYSTEM
MIRA-BHYANDER MUNICIPAL CORPORATION

L-SECTION [ZONE- 8]

TANDON & ASSOCIATES

3- ROHIT APP., KALINA SANTACRUZ (EAST) MUMBAI

DRAWING NO.- 15 OF 15

30-10-2007

