


LOCATION	DIMENSIONS	4-WHEELER	2-WHEELER	ROAD WIDTH
1. From Silent Park to Sarvodaya Residency	105M X 2.5M	21	-	10.3/10.6
2. From Open plot to Noori Masjid	127M X 2M	-	127	10.3/10.6
3. From Nira Complex to Sonam Palace	55M X 2.5M	11	-	10.3/10.6
4. From Noori Masjid to Girish Motor Garage	135M X 2.5M	23	20	10.3/10.6
5. Abutting Hotel Jay Jalaram	55M X 2.5M	11	-	10.3/10.6
6. Abutting Open Plot	45M X 2.5M	9	-	10.3/10.6
7. From Balaji Darshan Bldg to Ganpat Tower	97M X 2.5M	13	32	10.3/10.6
8. From Sai Geeta Darshan to Mira Bhayandar Road	115M X 2.5M	23	-	10.3/10.6
9. Abutting Sonam Sagar Apartment	36M X 2.5M	10	32	10.3/10.6
10. Abutting Queens Park, Phase12	50M X 2.5M	10	-	10.3/10.6
11. Abutting Mira Bhayandar Sports Complex	110M X 2.5M	19	15	10.3/10.6
12. Abutting Janaki Residency	40M X 2.5M	8	-	10.3/10.6
13. Abutting Soham Shree CHS	25M X 2.5M	5	-	10.3/10.6
14. Abutting Hotel Swastik	46M X 2.5M	7	11	10.3/10.6
15. Abutting Open Plot	70M X 2.5M	14	-	10.3/10.6
16. Abutting Mukund Tower & Mukund Palace	72M X 2.5M	10	22	10.3/10.6
17. Abutting Mahadev Palace	70M X 2.5M	14	-	10.3/10.6
18. Abutting Tashwin's Hub Family Restro	35M X 2.5M	7	-	10.3/10.6
19. From Indralok Complex Internal road to Ram Siddhi Apartment	150M X 2.5M	30	-	10.3/10.6
20. From Jyoti Park Bldg to Vishwakarma Charitable Trust Bldg.	65M X 2.5M	13	-	10.3/10.6
21. Abutting Royal Garden Restaurent	25M X 2M	-	25	10.3/10.6
22. From Ram Siddhi Apartment to Pratksha Enclave	95M X 2.5M	19	-	10.3/10.6
23. From Gospel Welfare Foundation to Vimal Dairy road	90M X 2.5M	18	8	10.3/10.6
24. From Pratiksha Apartment to Indralok General Hospital	100M X 2M	-	100	10.3/10.6
25. Abutting Open Plot	240M X 2.5M	48	-	10.3/10.6
26. Abutting Open Plot	220M X 2.5M	44	-	10.3/10.6
27. Abutting Indralok Heights	45M X 2.5M	9	-	10.3/10.6

**KEY PLAN - GOLDEN NEST ROAD**

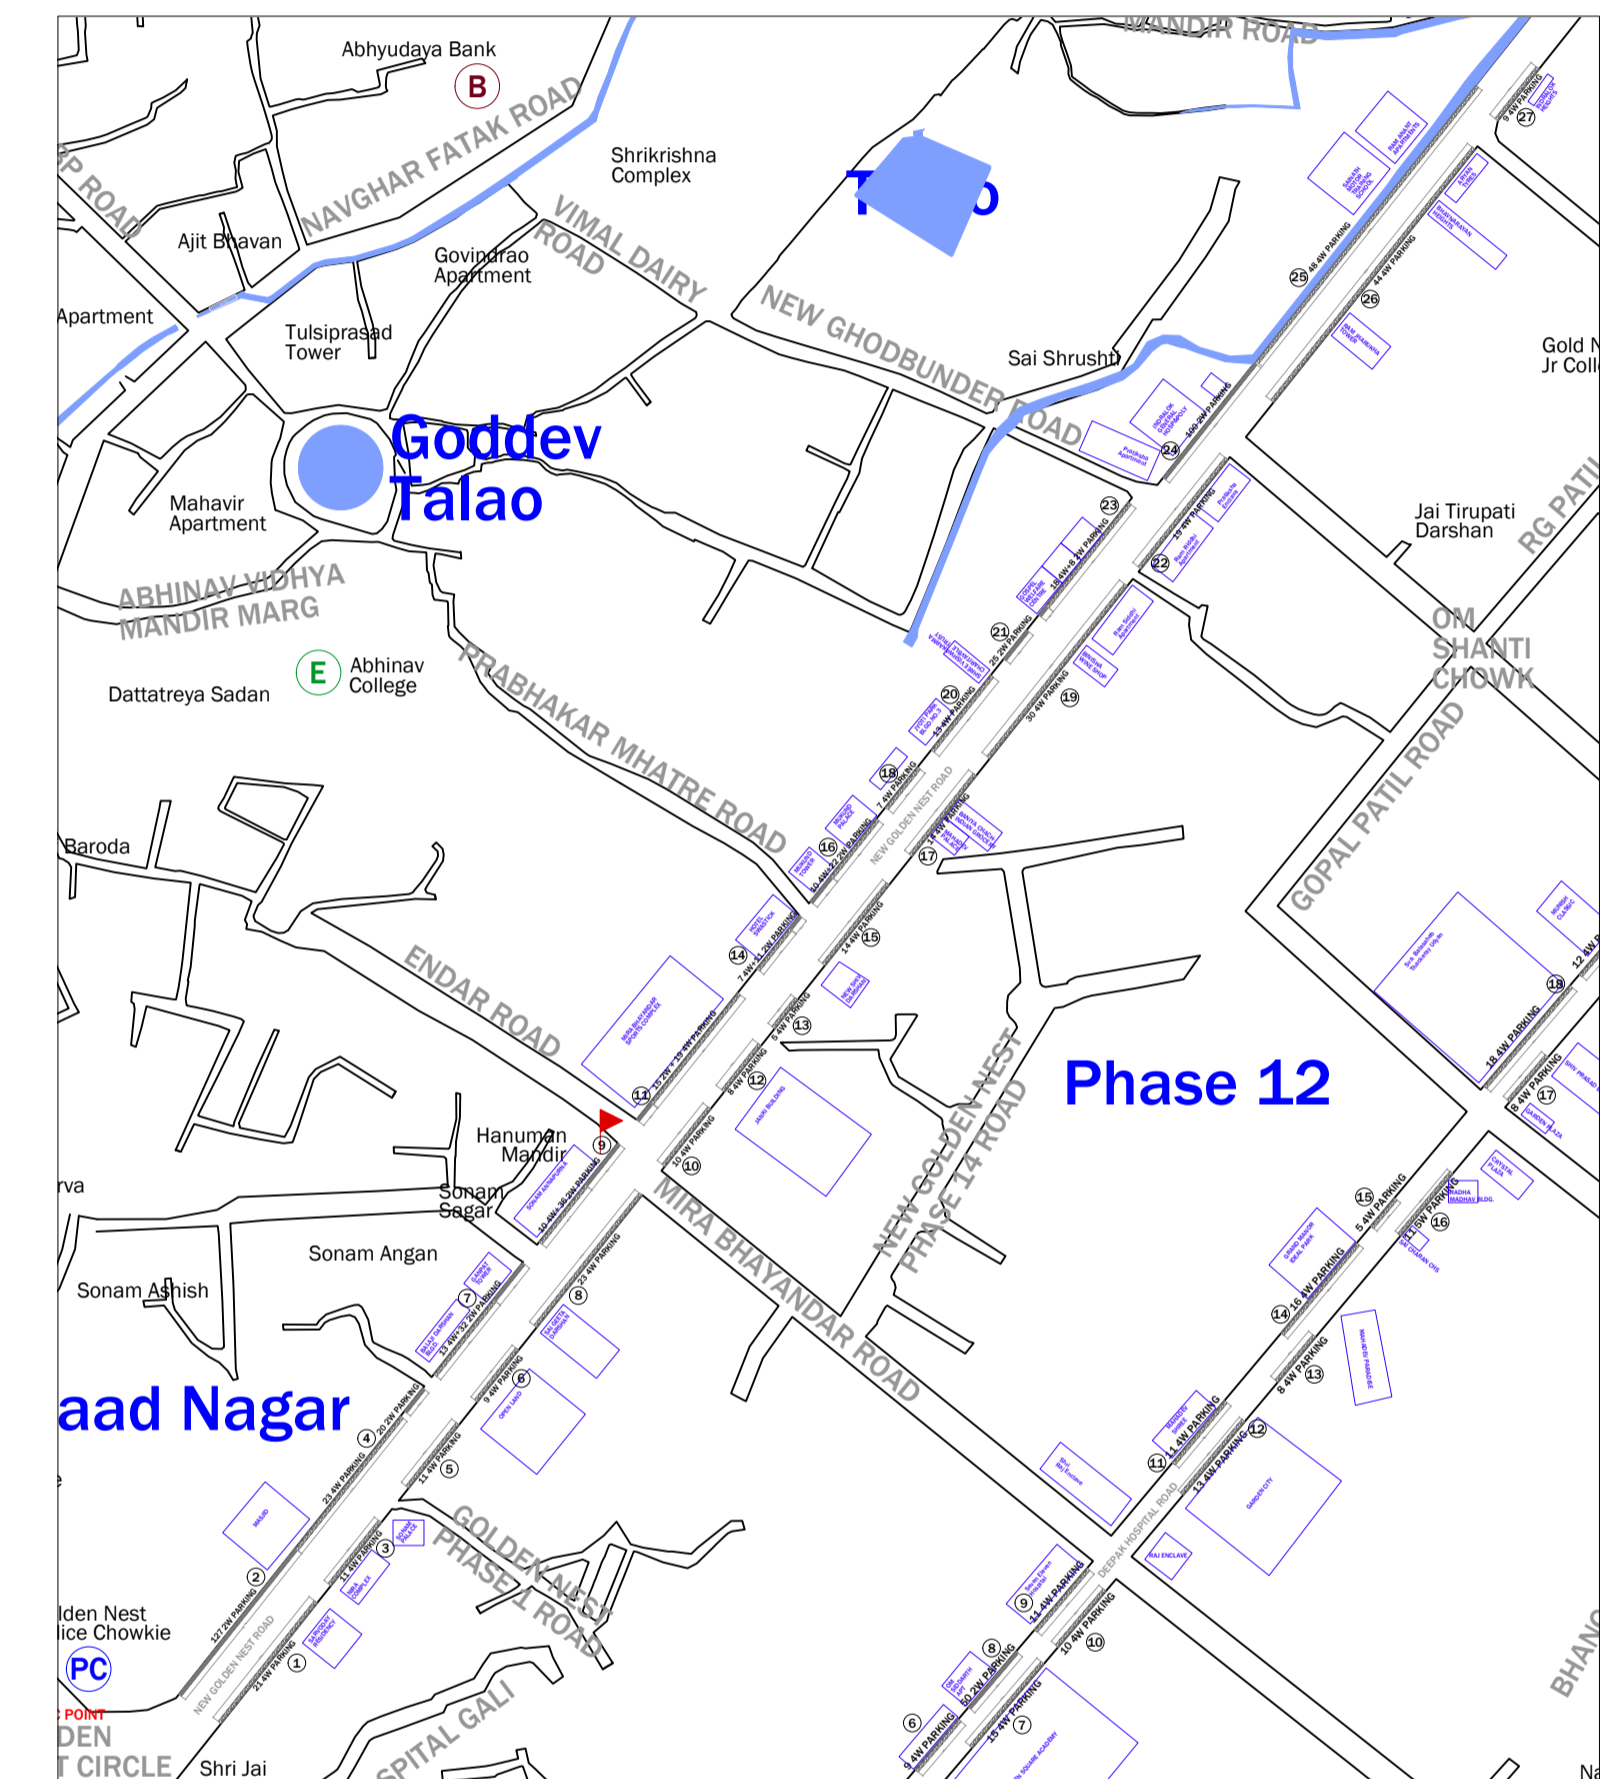

SCALE - 1:5000

**07. GOLDEN NEST ROAD**

