


**KEY PLAN -  
DEEPAK HOSPITAL TO SEVEN  
ELEVEN RESIDENCY**

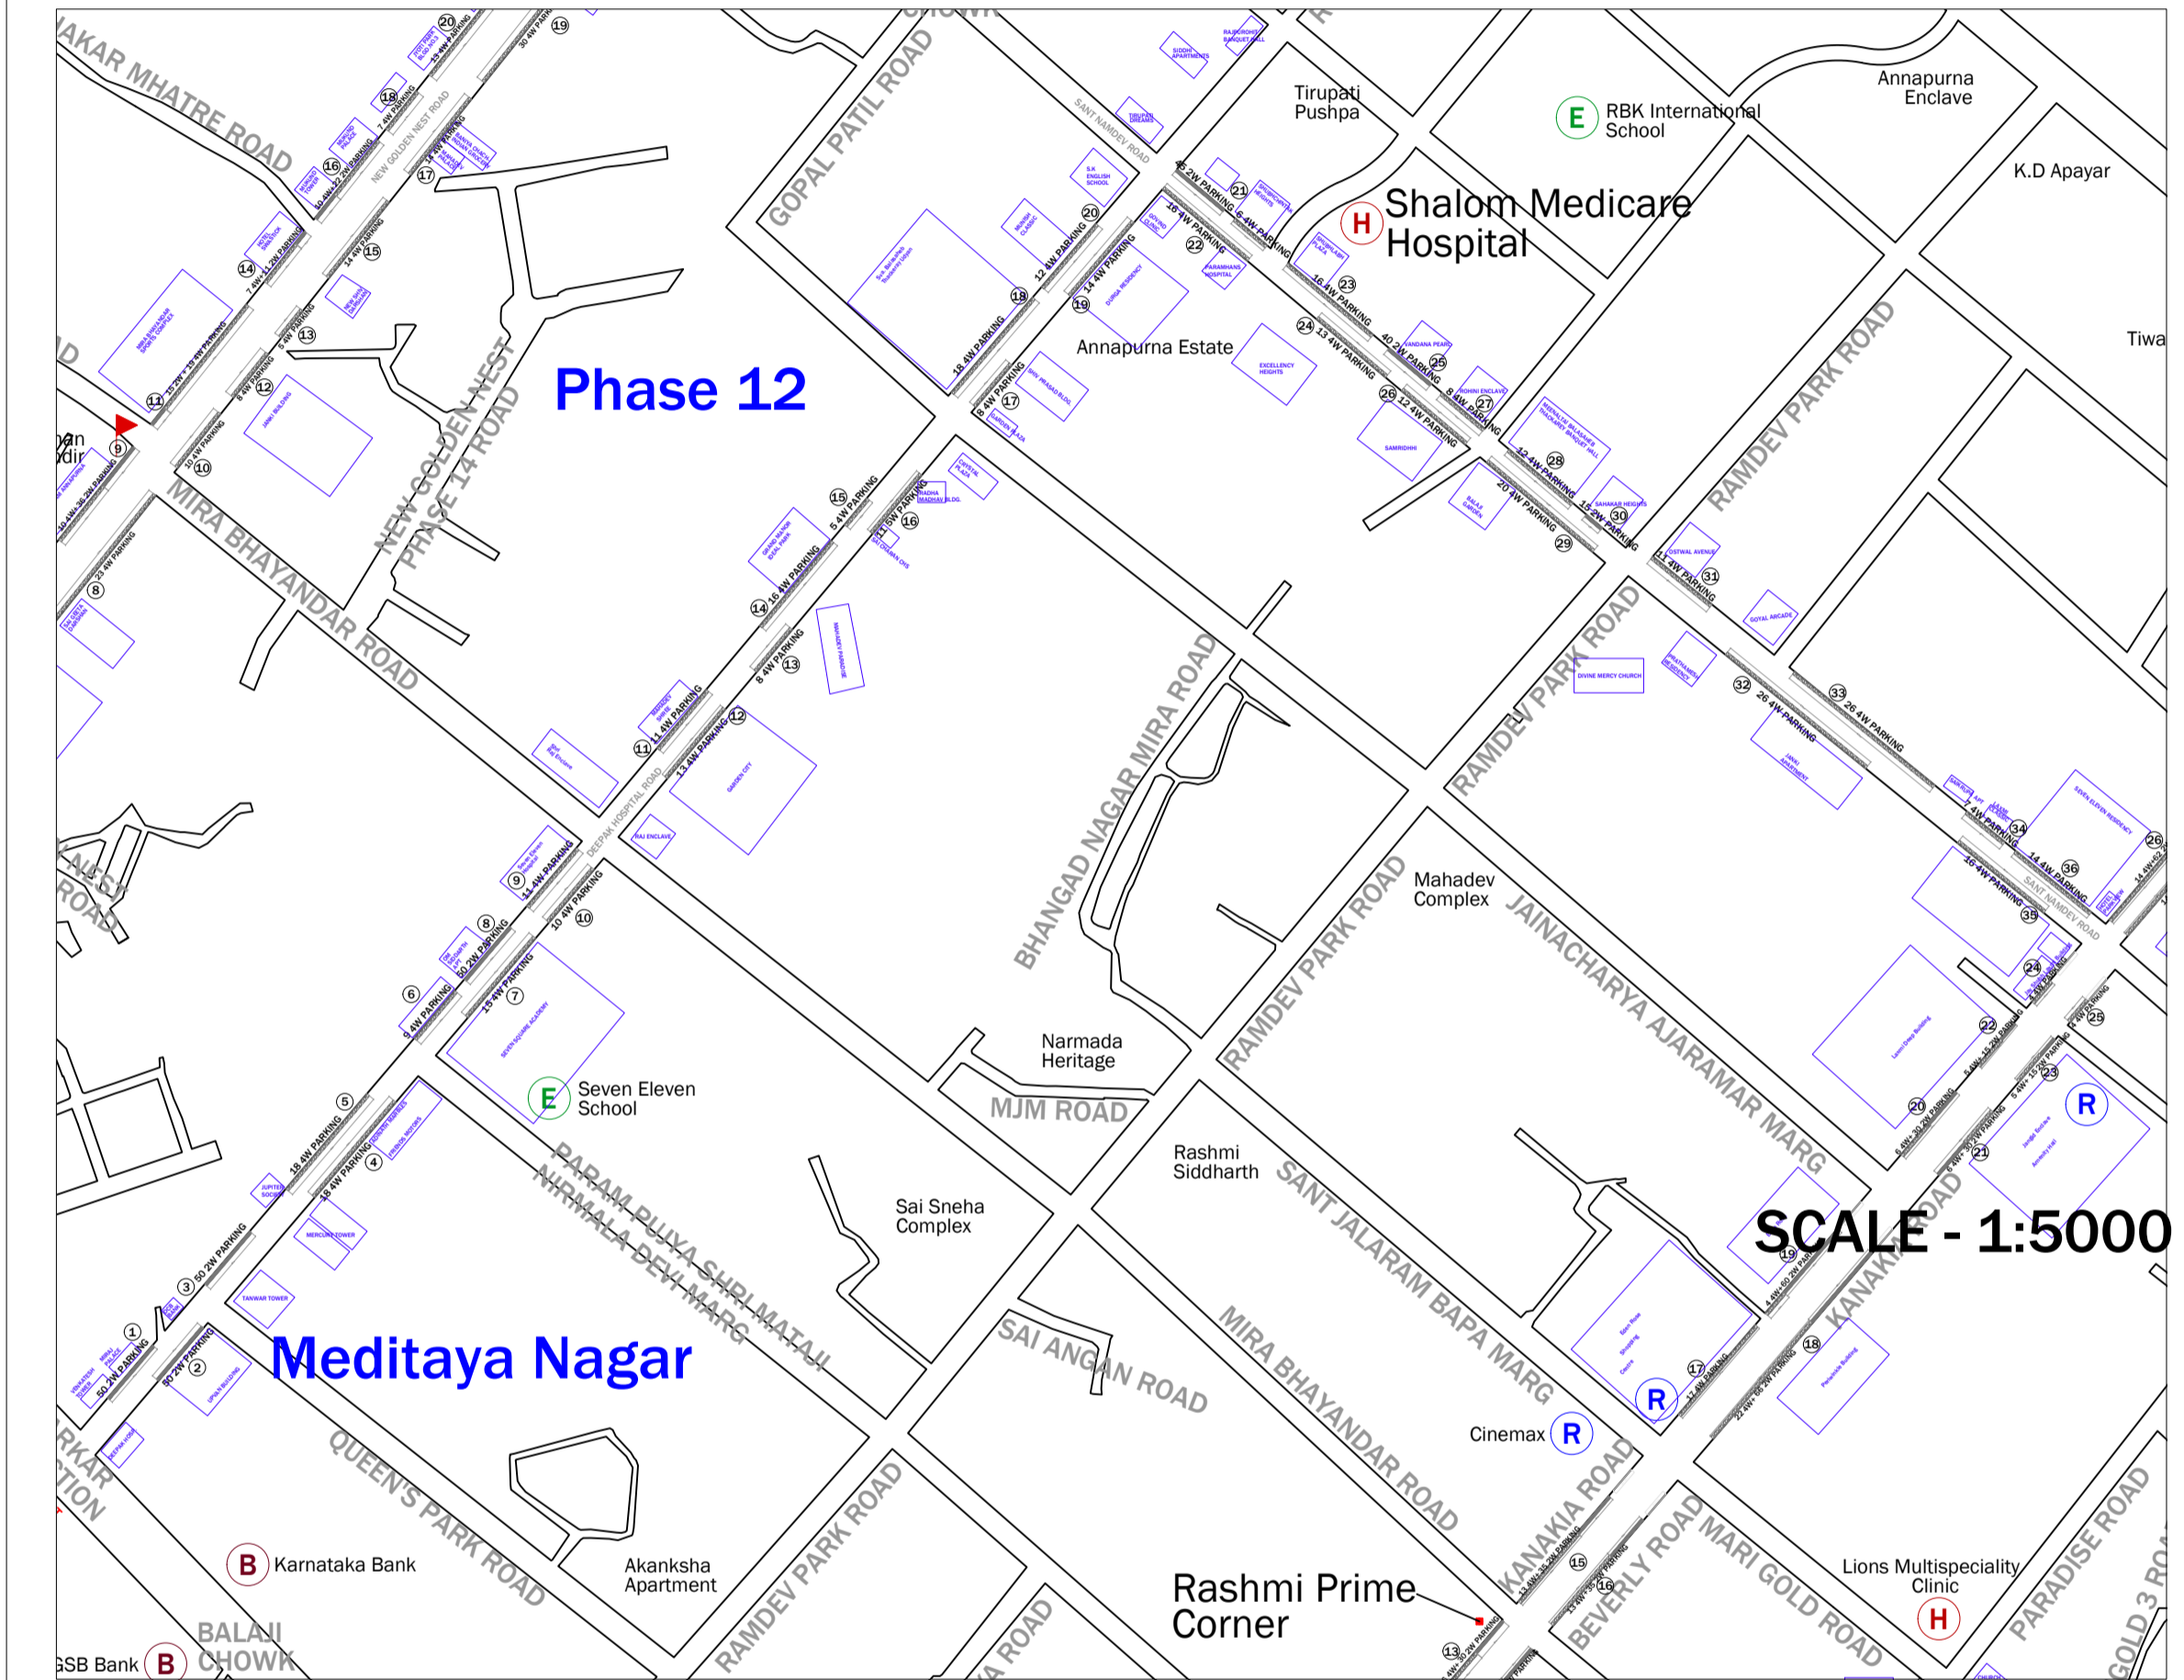

LOCATION	DIMENSIONS	4-WHEELER	2-WHEELER	ROAD WIDTH
1. From Venkatesh Tower to Miraj Palace	50M X 2M	-	50	9.1/8.0
2. Abutting Upwan Bldg.	50M X 2M	-	150	9.1/8.0
3. Abutting Om Sadanand Apartment	50M X 2M	-	50	9.1/8.0
4. From Mercury Tower to Friends Motors	90M X 2.5M	18	-	9.1/8.0
5. Abutting Jupiter CHS	90M X 2.5M	18	-	9.1/8.0
6. Abutting Mahendra CHS	45M X 2.5M	9	-	9.1/8.0
7. Abutting Seven Square Academy	75M X 2.5M	15	-	9.1/8.0
8. Abutting Om Siddharth Apartment	50M X 2M	-	50	9.1/8.0
9. Abutting Seven Eleven Hospital	55M X 2.5M	11	-	9.1/8.0
10. Opposite Seven Eleven Hospital	50M X 2.5M	10	-	9.1/8.0
11. Abutting Mahadev Shree	55M X 2.5M	11	-	9.1/8.0
12. Abutting Garden City	65M X 2.5M	13	-	9.1/8.0
13. Abutting Mahadev Paradise	40M X 2.5M	8	-	9.1/8.0
14. Abutting Grand Manor Ideal Park	80M X 2.5M	16	-	9.1/8.0
15. Abutting Shiv Sai Motor Garage	25M X 2.5M	5	-	9.1/8.0
16. From Sai Charan CHS to Ram madhav Bldg.	55M X 2.5M	11	-	9.1/8.0 9.1/8.0
17. From Garden Plaza to Shiv Prasad Bldg.	40M X 2.5M	4	-	9.1/8.0 9.1/8.0
18. Abutting Balasaheb thakre Ground	90M X 2.5M	18	-	9.1/8.0
19. Abutting Durga Residency	70M X 2.5M	4	-	9.1/8.0
20. Abutting Munish Classic	60M X 2.5M	12	-	9.1/8.0
21. From Open Plot to Shubhchintak Heights	75M X 2.5M	6	45	17.1
22. From Govind Clinic to Paramhans Hospital	80M X 2.5M	16	-	17.1
23. Abutting Shubh Plaza	80M X 2.5M	16	-	17.1
24. Abutting Excellency heights	65M X 2.5M	13	-	17.1
25. Abutting Vandana Pearl	40M X 2M	-	40	17.1
26. Abutting Samridhi	60M X 2.5M	12	-	17.1
27. Abutting Rohini Enclave	40M X 2.5M	8	-	17.1
28. Abutting Meenatai Balasaheb thakre Banquet Hall	60M X 2.5M	12	-	17.1
29. From Balaji Garden to Om Ram Ashish CHS	100M X 2.5M	20	-	17.1
30. Abutting Sahakar Heights	15M X 2M	-	15	17.1
31. Abutting Ostwal Avenue	55M X 2.5M	11	-	17.1
32. Abutting Janaki Apartments	130M X 2.5M	26	-	17.1
33. Abutting Open Plot	130M X 2.5M	26	-	17.1
34. Abutting Laxmi Classic Bldg	35M X 2.5M	7	-	17.1
35. Abutting Jai Shubh Laxmi CHS	80M X 2.5M	16	-	17.1
36. Abutting Seven Eleven Residency	70M X 2.5M	14	-	17.1

**09. DEEPAK TO SEVEN ELEVEN  
RESIDENCY**

